


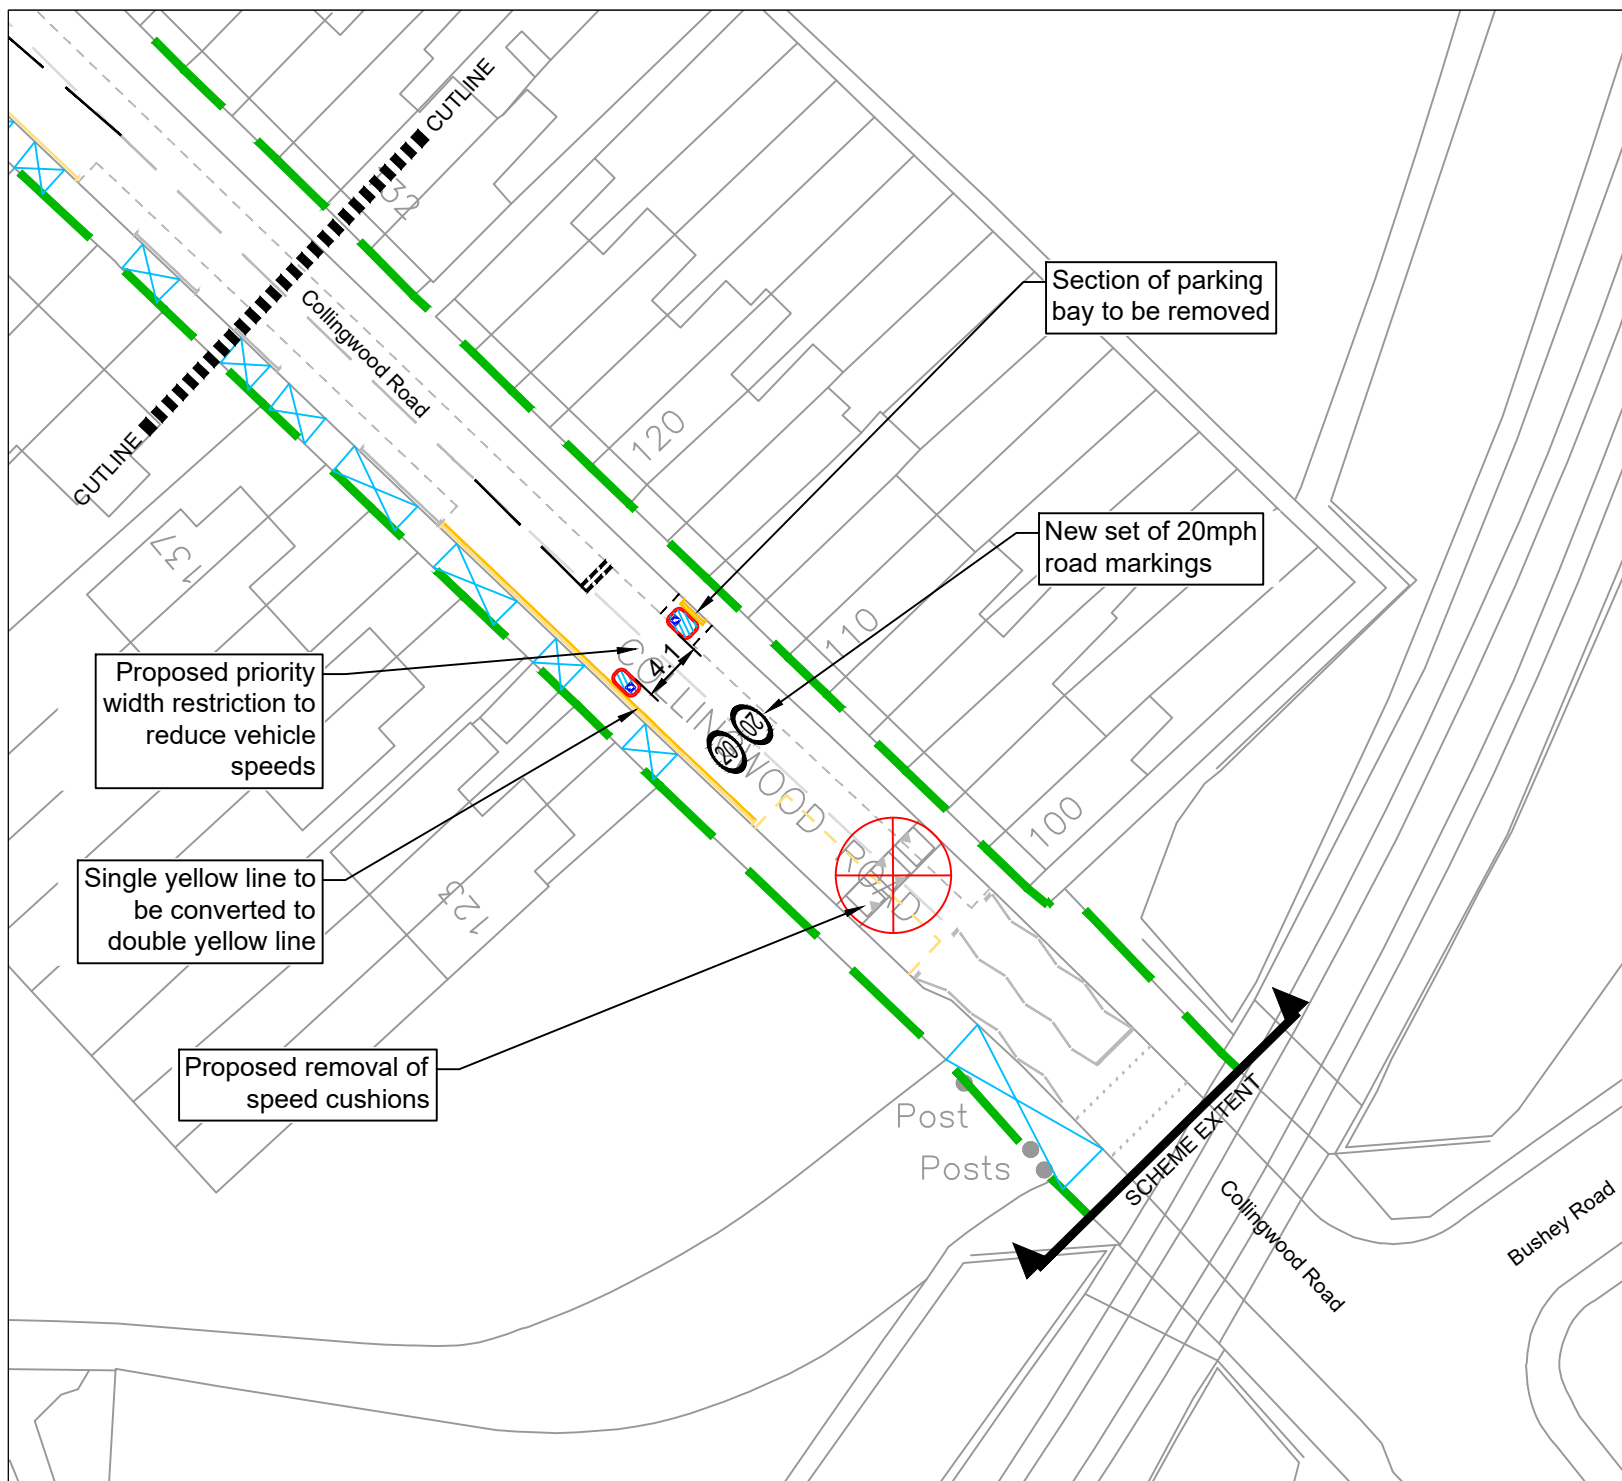

KEY:

- New kerb
- Existing crossover
- New road markings
- New tactile paving
- New footway edging
- New footway
- New/adjusted yellow line
- Highway boundary
- TfL Red Route
- Feature to be removed
- Existing verge
- New verge

No.	Amendment	Date	Int'l
-----	-----------	------	-------



KINGSTON AND SUTTON
SHARED ENVIRONMENT SERVICE

Scheme
Collingwood Road & Anton
Crescent Area Improvements


Drawing Title
Proposed Improvements

Sheet 01 of 09

WARREN SHADBOLT
EXECUTIVE HEAD OF
SAFER AND STRONGER COMMUNITIES
LONDON BOROUGH OF SUTTON
6 CARSHALTON ROAD
SUTTON, SM1 4RF

Date	10/2018	Designed	RH
Scale	1:50	Drawn	RH
CAD No.	T30139	Chk'd	AF
		App'd	CS

DRG.NO. T30139-C-002

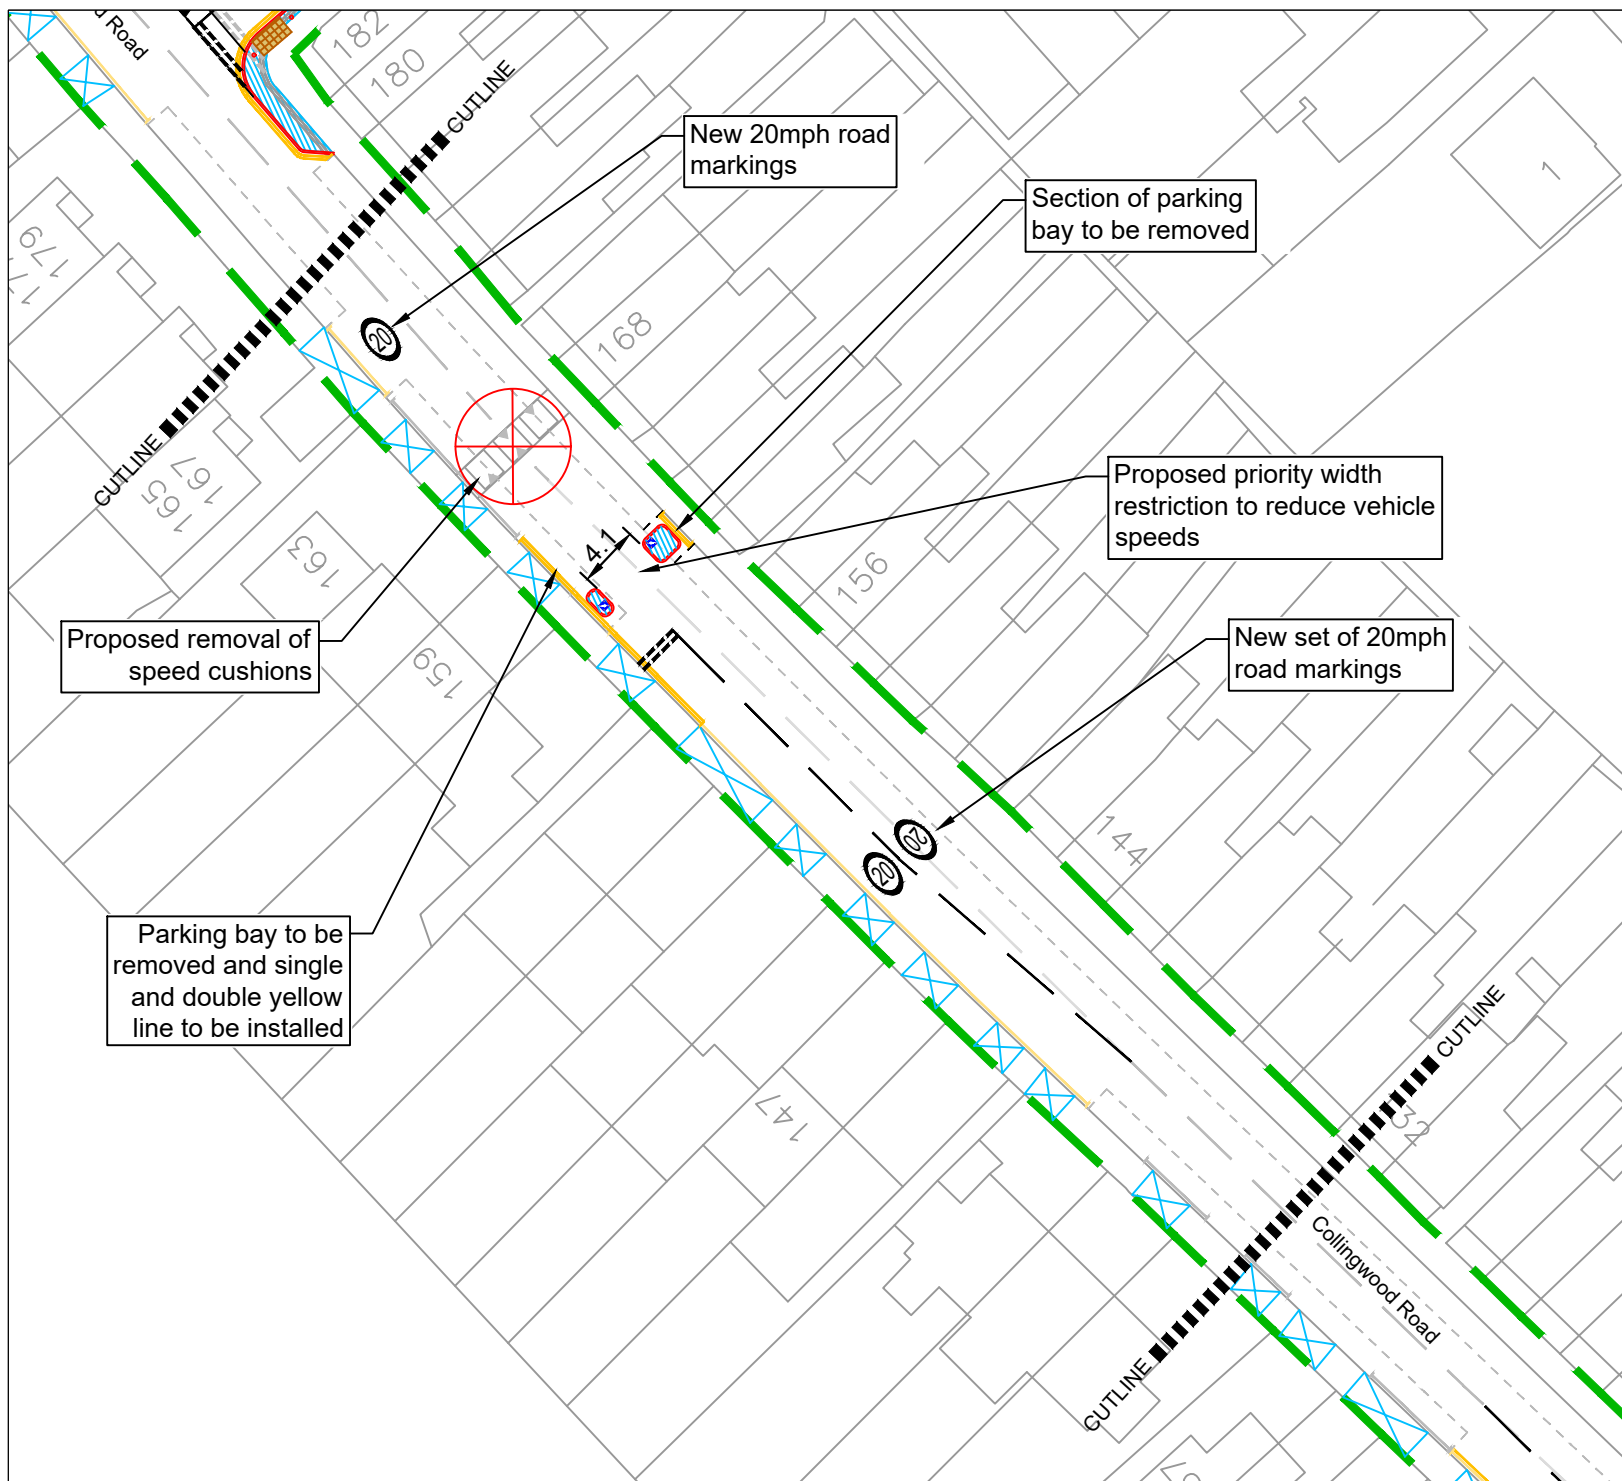

KEY:

- New kerb
- Existing crossover
- New road markings
- New tactile paving
- New footway edging
- New footway
- New/adjusted yellow line
- Highway boundary
- TfL Red Route
- Feature to be removed
- Existing verge
- New verge

No.	Amendment	Date	Int'l
 			
KINGSTON AND SUTTON SHARED ENVIRONMENT SERVICE			
Scheme Collingwood Road & Anton Crescent Area Improvements			
Drawing Title Proposed Improvements			
Sheet 02 of 09			
WARREN SHADBOLT EXECUTIVE HEAD OF SAFER AND STRONGER COMMUNITIES LONDON BOROUGH OF SUTTON 6 CARSHALTON ROAD SUTTON, SM1 4RF			
Date	10/2018	Designed	RH
Scale	1:50	Drawn	RH
CAD No.	T30139	Chk'd	AF
		App'd	CS
DRG.NO. T30139-C-003			



KINGSTON AND SUTTON
SHARED ENVIRONMENT SERVICE

Scheme
Collingwood Road & Anton
Crescent Area Improvements


Drawing Title
Proposed Improvements

Sheet 02 of 09

WARREN SHADBOLT
EXECUTIVE HEAD OF
SAFER AND STRONGER COMMUNITIES
LONDON BOROUGH OF SUTTON
6 CARSHALTON ROAD
SUTTON, SM1 4RF

Date	10/2018	Designed	RH
Scale	1:50	Drawn	RH
CAD No.	T30139	Chk'd	AF
		App'd	CS

DRG.NO. T30139-C-003

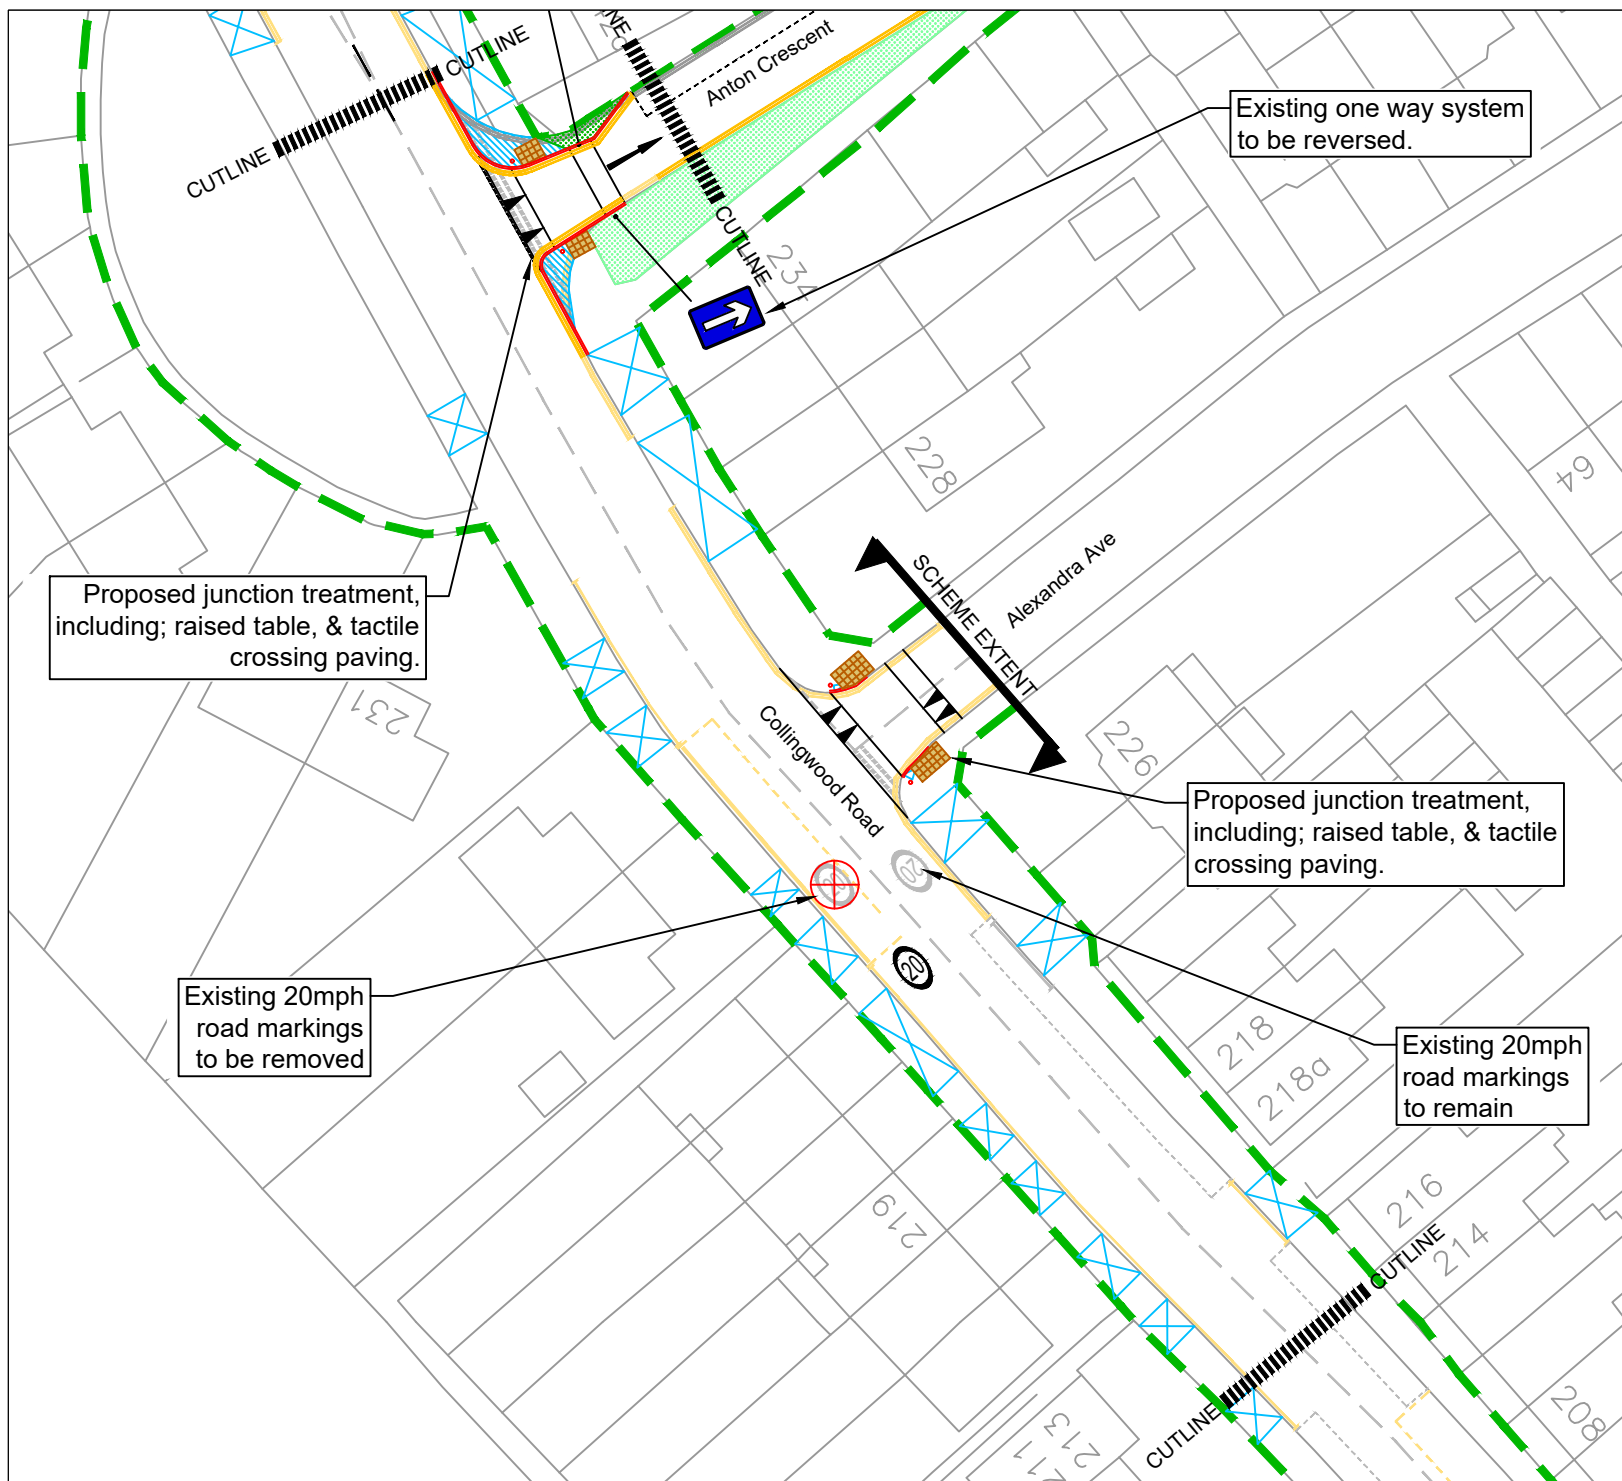


KEY:

- New kerb
- Existing crossover
- New road markings
- New tactile paving
- New footway edging
- New footway
- New/adjusted yellow line
- Highway boundary
- TfL Red Route
- Feature to be removed
- Existing verge
- New verge

No.	Amendment	Date	Int'l
 			
KINGSTON AND SUTTON SHARED ENVIRONMENT SERVICE			
Scheme Collingwood Road & Anton Crescent Area Improvements			
Drawing Title Proposed Improvements			
Sheet 04 of 09			
WARREN SHADBOLT EXECUTIVE HEAD OF SAFER AND STRONGER COMMUNITIES LONDON BOROUGH OF SUTTON 6 CARSHALTON ROAD SUTTON, SM1 4RF			
Date	10/2018	Designed	RH
Scale	1:50	Drawn	RH
CAD No.	T30139	Chk'd	AF App'd CS
DRG.NO. T30139-C-005			



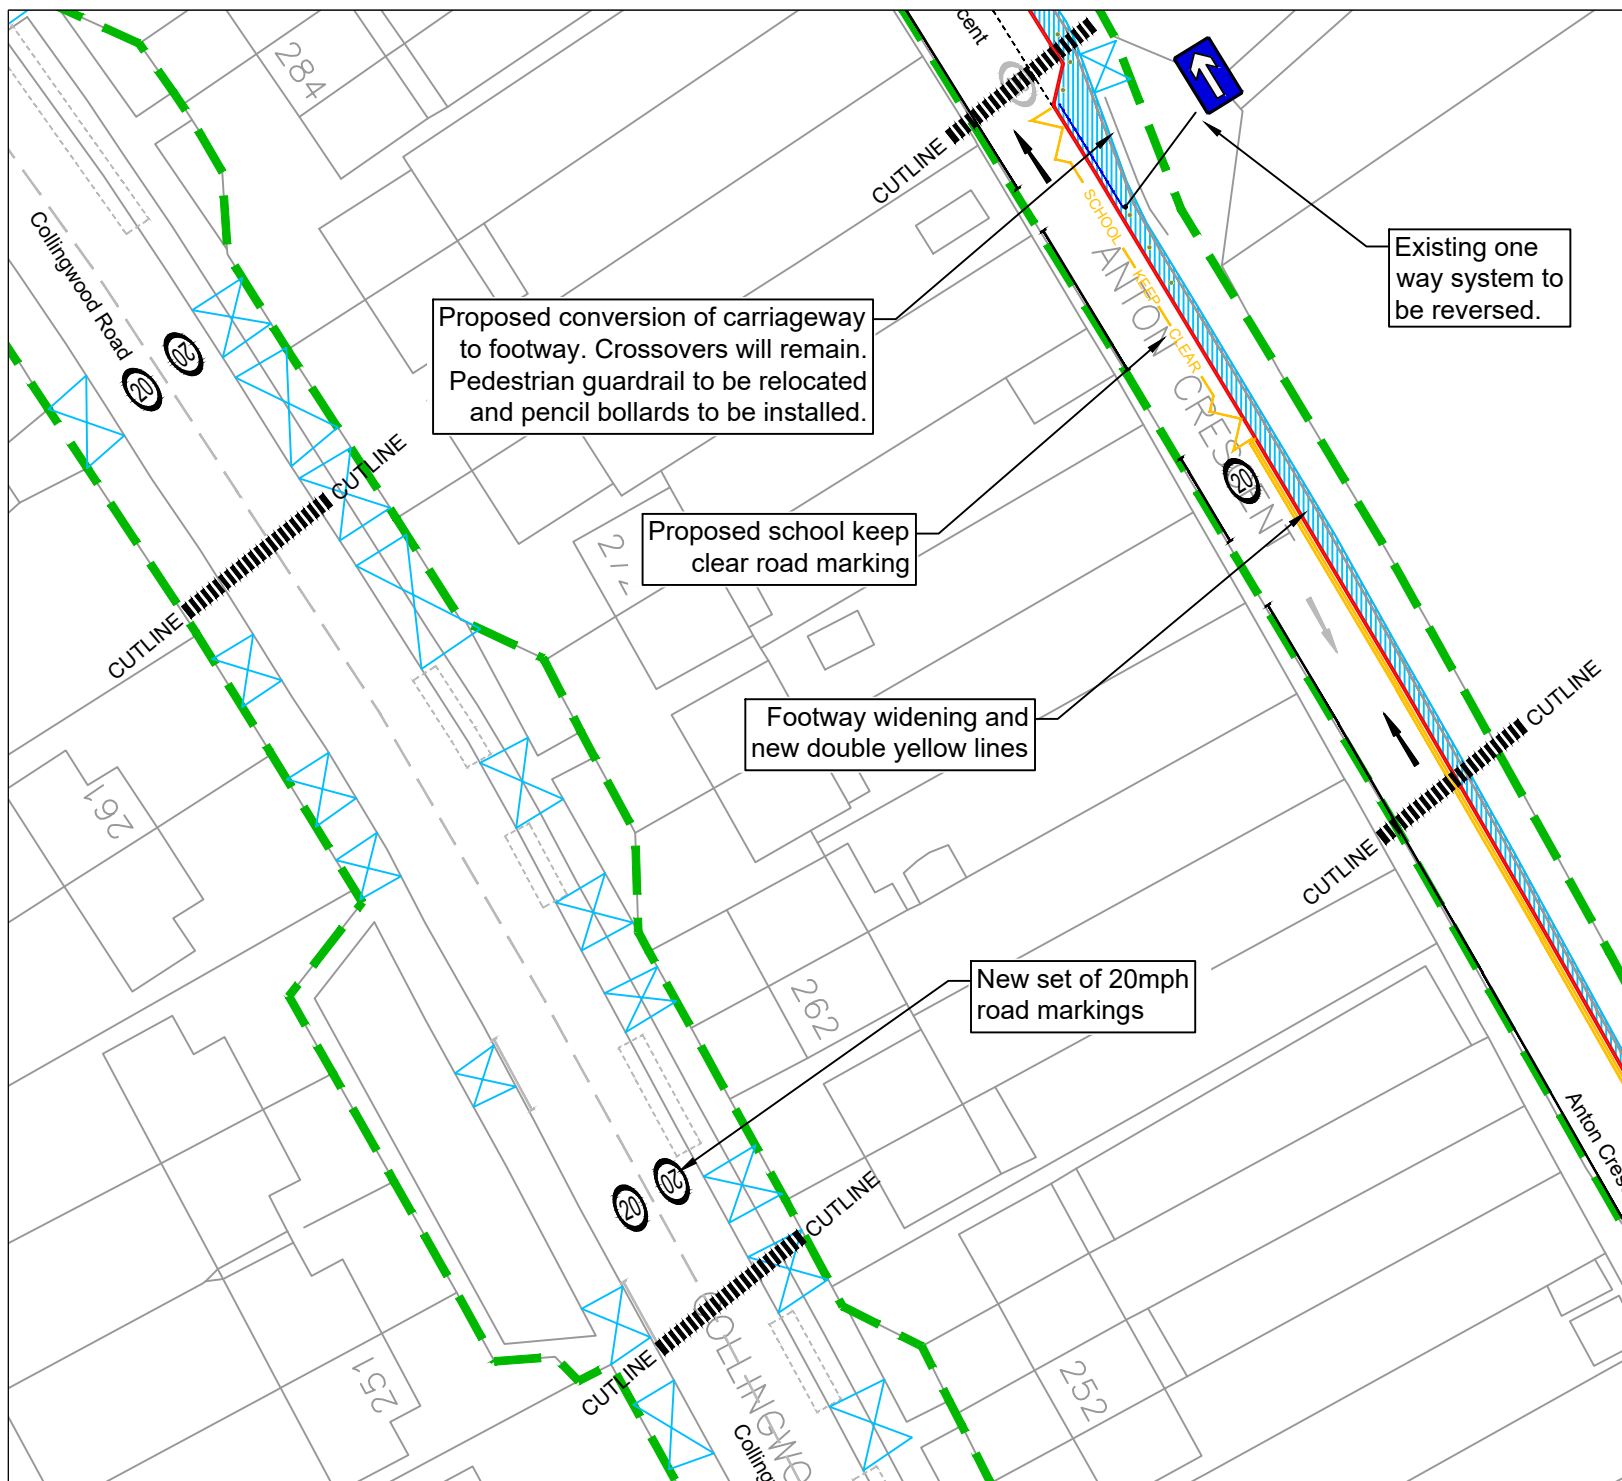

KEY:

- New kerb
- Existing crossover
- New road markings
- New tactile paving
- New footway edging
- ▨ New footway
- New/adjusted yellow line
- Highway boundary
- ▨ TfL Red Route
- ⊕ Feature to be removed
- ▨ Existing verge
- ▨ New verge

No.	Amendment	Date	Int'l
-----	-----------	------	-------



KINGSTON AND SUTTON
SHARED ENVIRONMENT SERVICE

Scheme
Collingwood Road & Anton
Crescent Area Improvements


Drawing Title
Proposed Improvements

Sheet 06 of 09

WARREN SHADBOLT
EXECUTIVE HEAD OF
SAFER AND STRONGER COMMUNITIES
LONDON BOROUGH OF SUTTON
6 CARSHALTON ROAD
SUTTON, SM1 4RF

Date	10/2018	Designed	RH
Scale	1:50	Drawn	RH
CAD No.	T30139	Chk'd	AF
		App'd	CS

DRG.NO. T30139-P-007

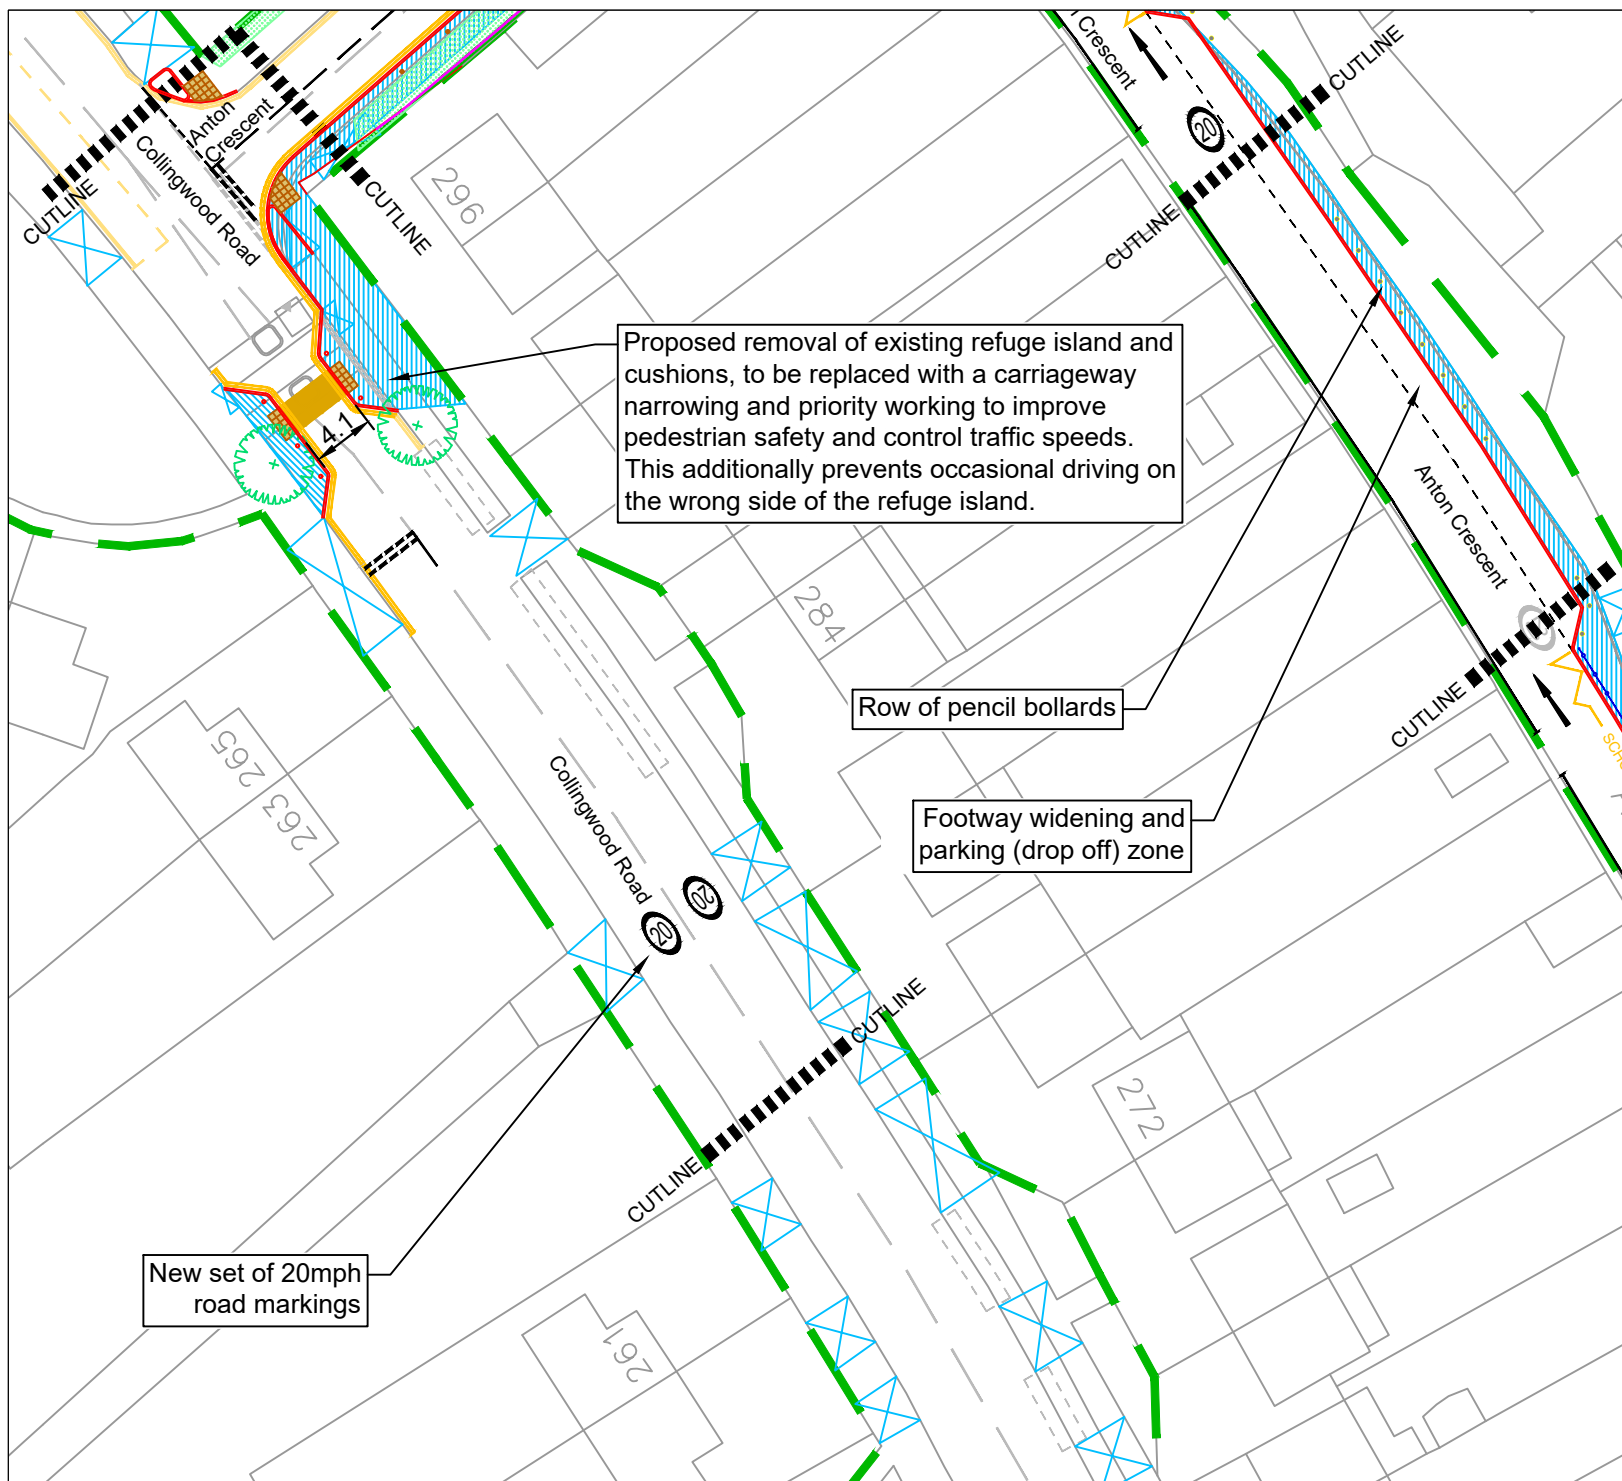

KEY:

- New kerb
- Existing crossover
- - - New road markings
- New tactile paving
- New footway edging
- New footway
- New/adjusted yellow line
- - - Highway boundary
- ||||| TfL Red Route
- ⊕ Feature to be removed
- Existing verge
- New verge

No.	Amendment	Date	Int'l
-----	-----------	------	-------



KINGSTON AND SUTTON
SHARED ENVIRONMENT SERVICE

Scheme
Collingwood Road & Anton
Crescent Area Improvements


Drawing Title
Proposed Improvements

Sheet 07 of 09

WARREN SHADBOLT
EXECUTIVE HEAD OF
SAFER AND STRONGER COMMUNITIES
LONDON BOROUGH OF SUTTON
6 CARSHALTON ROAD
SUTTON, SM1 4RF

Date	10/2018	Designed	RH
Scale	1:50	Drawn	RH
CAD No.	T30139	Chk'd	AF
		App'd	CS

DRG.NO. T30139-P-008

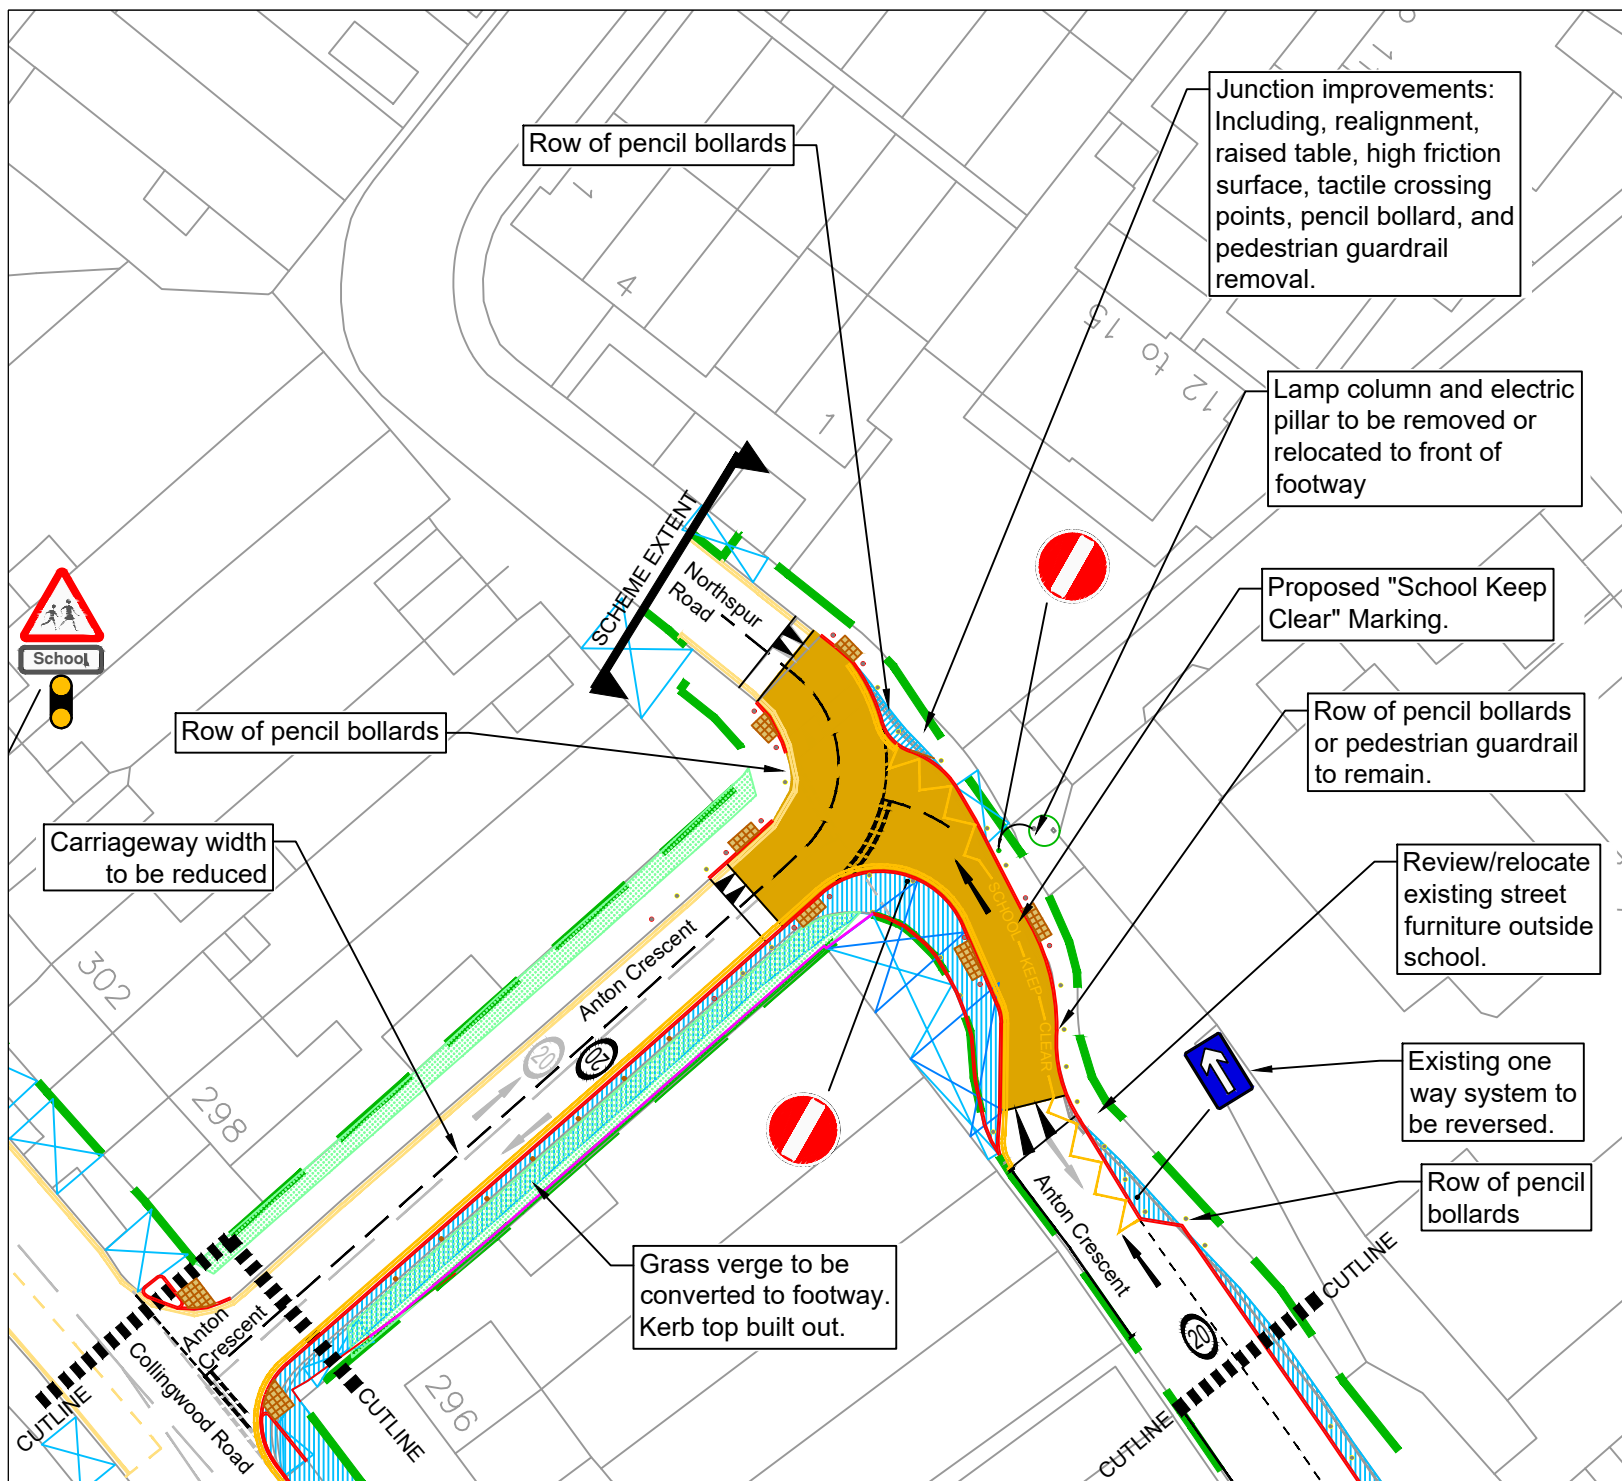

KEY:

- New kerb
- Existing crossover
- New road markings
- New tactile paving
- New footway edging
- ▨ New footway
- New/adjusted yellow line
- Highway boundary
- /Z/ TfL Red Route
- ⊕ Feature to be removed
- ▨ Existing verge
- ▨ New verge

No.	Amendment	Date	Int'l
-----	-----------	------	-------



KINGSTON AND SUTTON
SHARED ENVIRONMENT SERVICE

Scheme
Collingwood Road & Anton
Crescent Area Improvements


Drawing Title
Proposed Improvements

Sheet 08 of 09

WARREN SHADBOLT
EXECUTIVE HEAD OF
SAFER AND STRONGER COMMUNITIES
LONDON BOROUGH OF SUTTON
6 CARSHALTON ROAD
SUTTON, SM1 4RF

Date	10/2018	Designed	RH
Scale	1:50	Drawn	RH
CAD No.	T30139	Chk'd	AF
		App'd	CS

DRG.NO. T30139-P-009

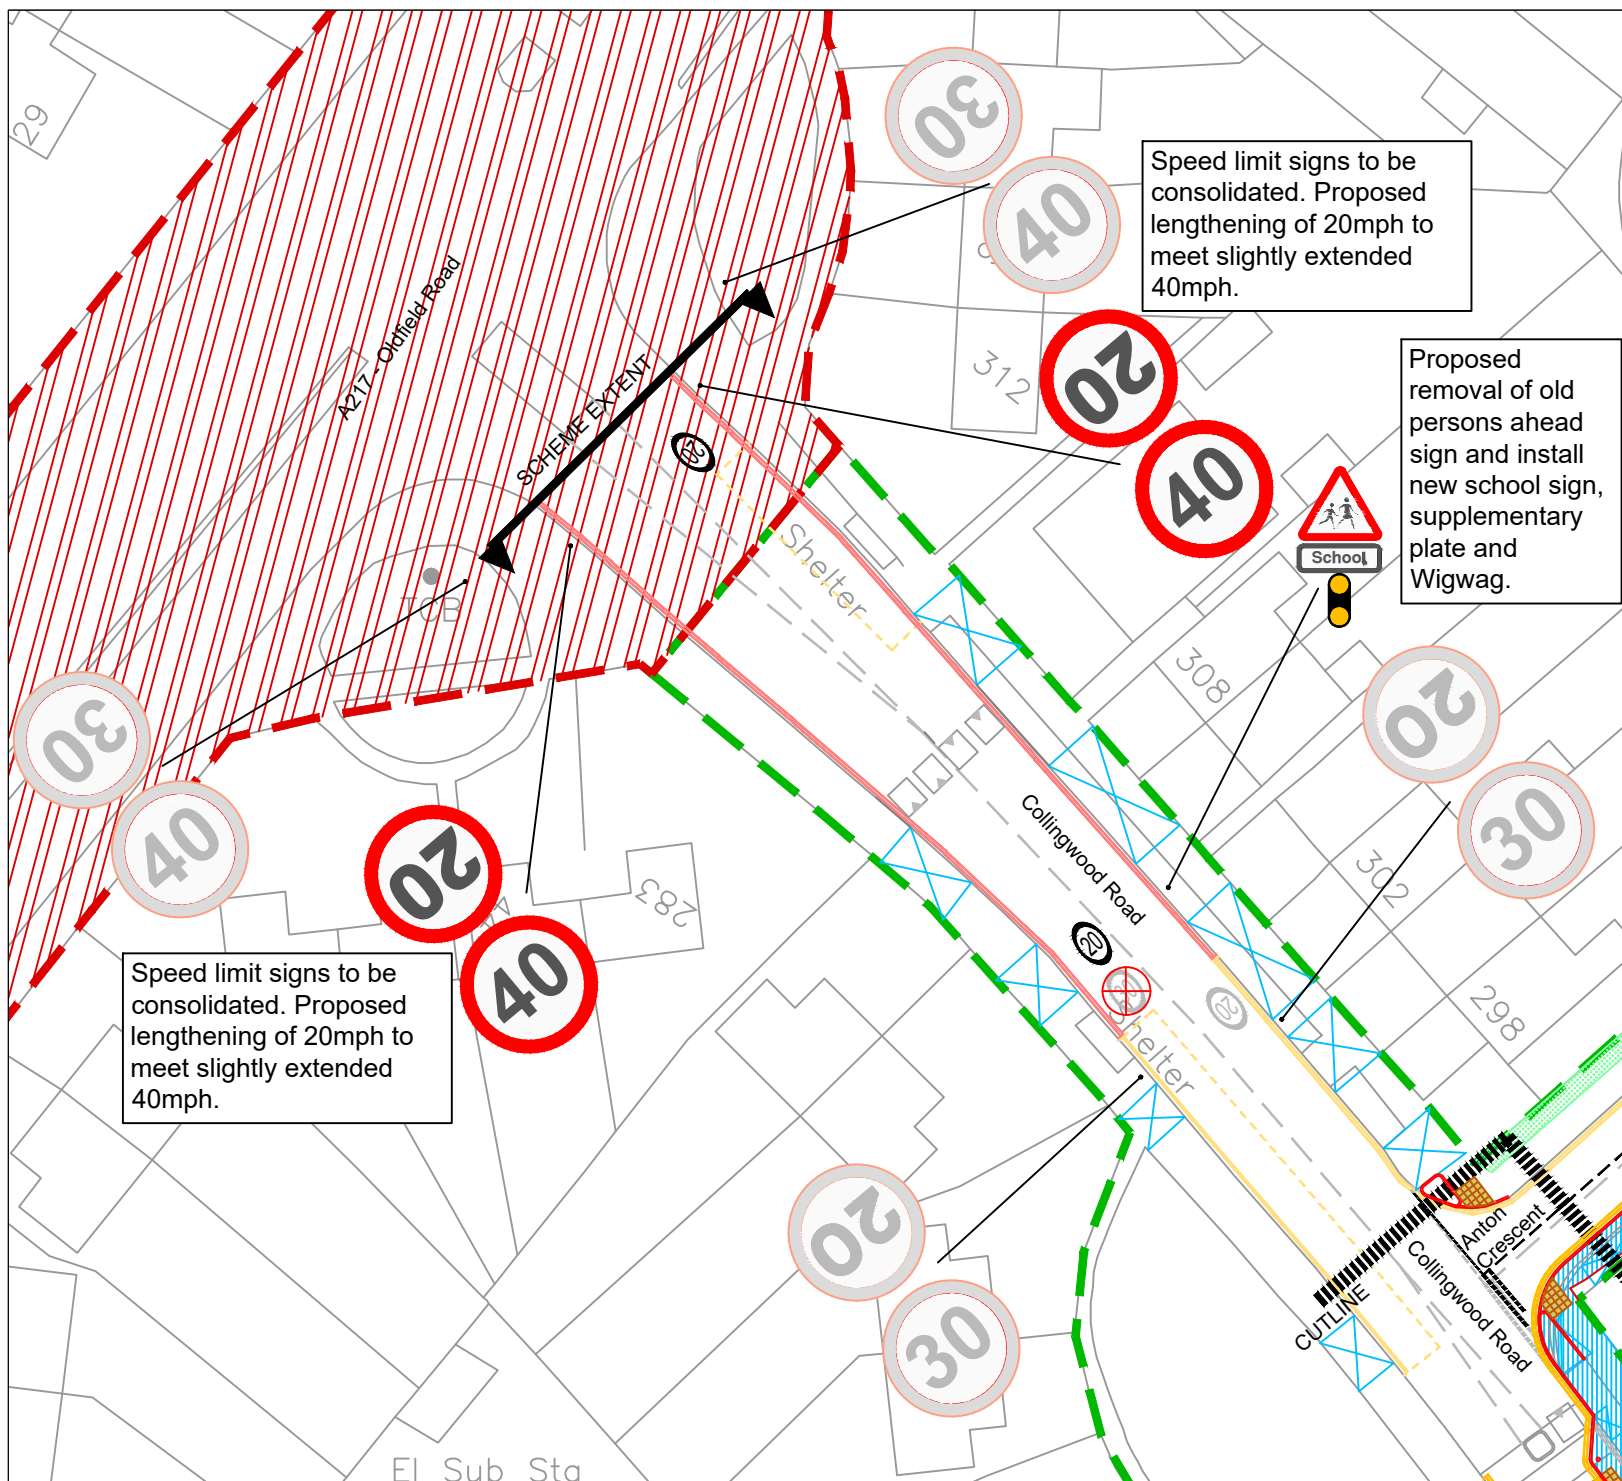

KEY:

- New kerb
- Existing crossover
- New road markings
- New tactile paving
- New footway edging
- New footway
- New/adjusted yellow line
- Highway boundary
- TfL Red Route
- Feature to be removed
- Existing verge
- New verge

No.	Amendment	Date	Int'l
 			
KINGSTON AND SUTTON SHARED ENVIRONMENT SERVICE			
Scheme Collingwood Road & Anton Crescent Area Improvements			
Drawing Title Proposed Improvements			
Sheet 09 of 09 WARREN SHADBOLT EXECUTIVE HEAD OF SAFER AND STRONGER COMMUNITIES LONDON BOROUGH OF SUTTON 6 CARSHALTON ROAD SUTTON, SM1 4RF			
Date	10/2018	Designed	RH
Scale	1:50	Drawn	RH
CAD No.	T30139	Chk'd	AF
		App'd	CS
DRG.NO. T30139-P-010			



**KINGSTON AND SUTTON
SHARED ENVIRONMENT SERVICE**

Scheme
Collingwood Road & Anton
Crescent Area Improvements

Drawing Title
Proposed Improvements

Sheet 09 of 09
WARREN SHADBOLT
EXECUTIVE HEAD OF
SAFER AND STRONGER COMMUNITIES
LONDON BOROUGH OF SUTTON
6 CARSHALTON ROAD
SUTTON, SM1 4RF

Date	10/2018	Designed	RH
Scale	1:50	Drawn	RH
CAD No.	T30139	Chk'd	AF
		App'd	CS

DRG.NO. T30139-P-010