


**DRAFT - FOR INFORMATION ONLY**

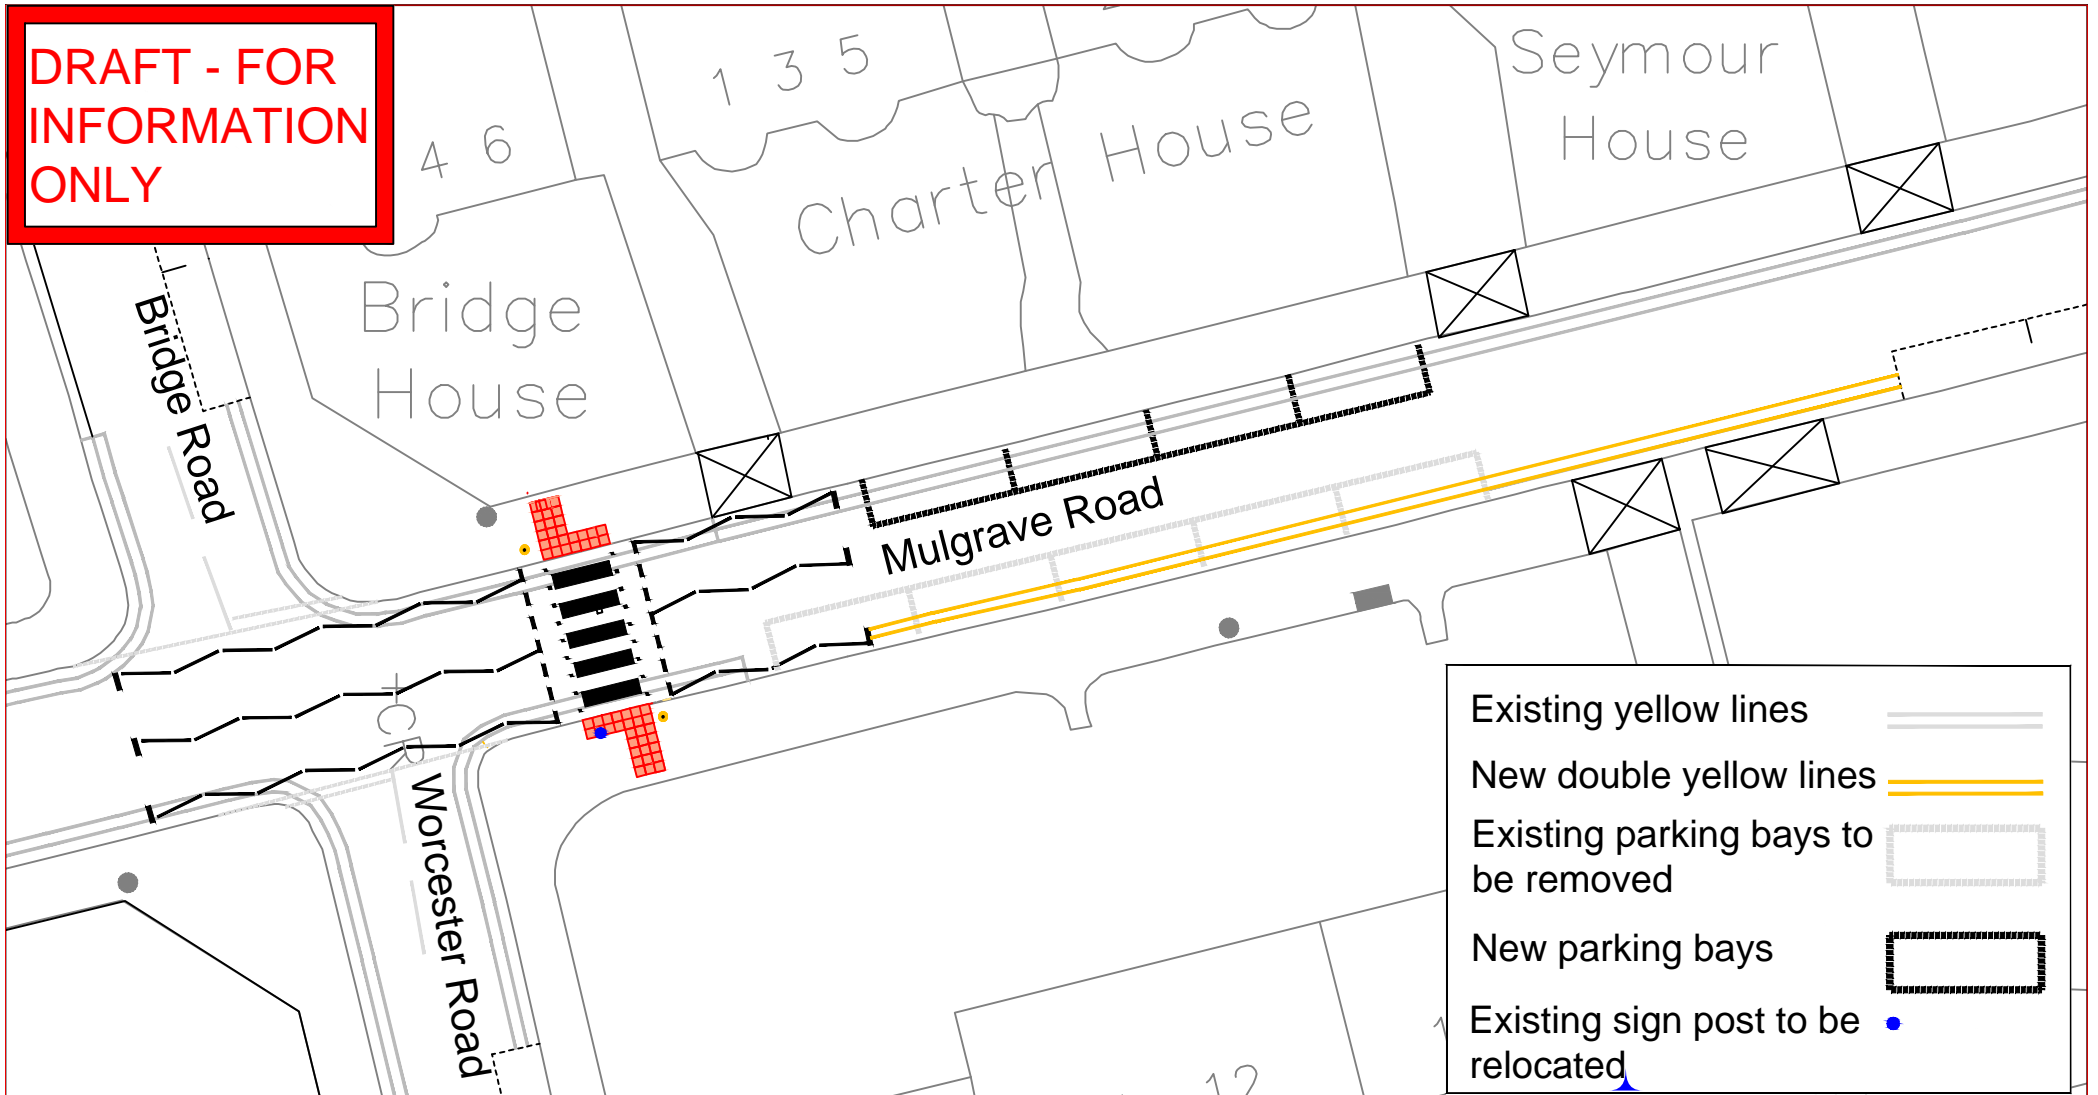

Existing yellow lines	
New double yellow lines	
Existing parking bays to be removed	
New parking bays	
Existing sign post to be relocated	

<p>Notes</p> <p>This map is reproduced from Ordnance Survey material with permission of Ordnance Survey on behalf of the controller of Her Majesty's Stationery Office (c) Crown Copyright. Unauthorised reproduction infringes Crown copyright and may lead to prosecution or civil proceedings. London Borough of Sutton 100008655X (2018).</p>		<table border="1"> <thead> <tr> <th>No.</th> <th>Revision</th> <th>By</th> <th>Date</th> </tr> </thead> <tbody> <tr> <td>A</td> <td>Click here and use Edit Attribute Button</td> <td></td> <td></td> </tr> </tbody> </table>	No.	Revision	By	Date	A	Click here and use Edit Attribute Button			<p>Highways &amp; Transport Environment, Housing &amp; Regeneration 24 Denmark Road Carshalton Surrey SM5 2JG</p> <p>Tel: 020 8770 6455</p> <p>Warren Shadbolt Executive Head of Safer &amp; Stronger Communities Environment, Housing and Regeneration London Borough of Sutton</p>	<p>Job</p> <p><b>MULGRAVE ROAD CLOSE TO BRIDGE ROAD &amp; WORCESTER ROAD</b></p> <p>Drawn: MK Checked: [ ] Approved: HW Scale: NTS Date: OCT.2018</p>	<p>Title</p> <p><b>Proposed Zebra Crossing</b></p> <p>Drg. No. Drawing No. T30135 Rev. [ ] File Path &amp; Name</p>
		No.	Revision	By	Date								
A	Click here and use Edit Attribute Button												