


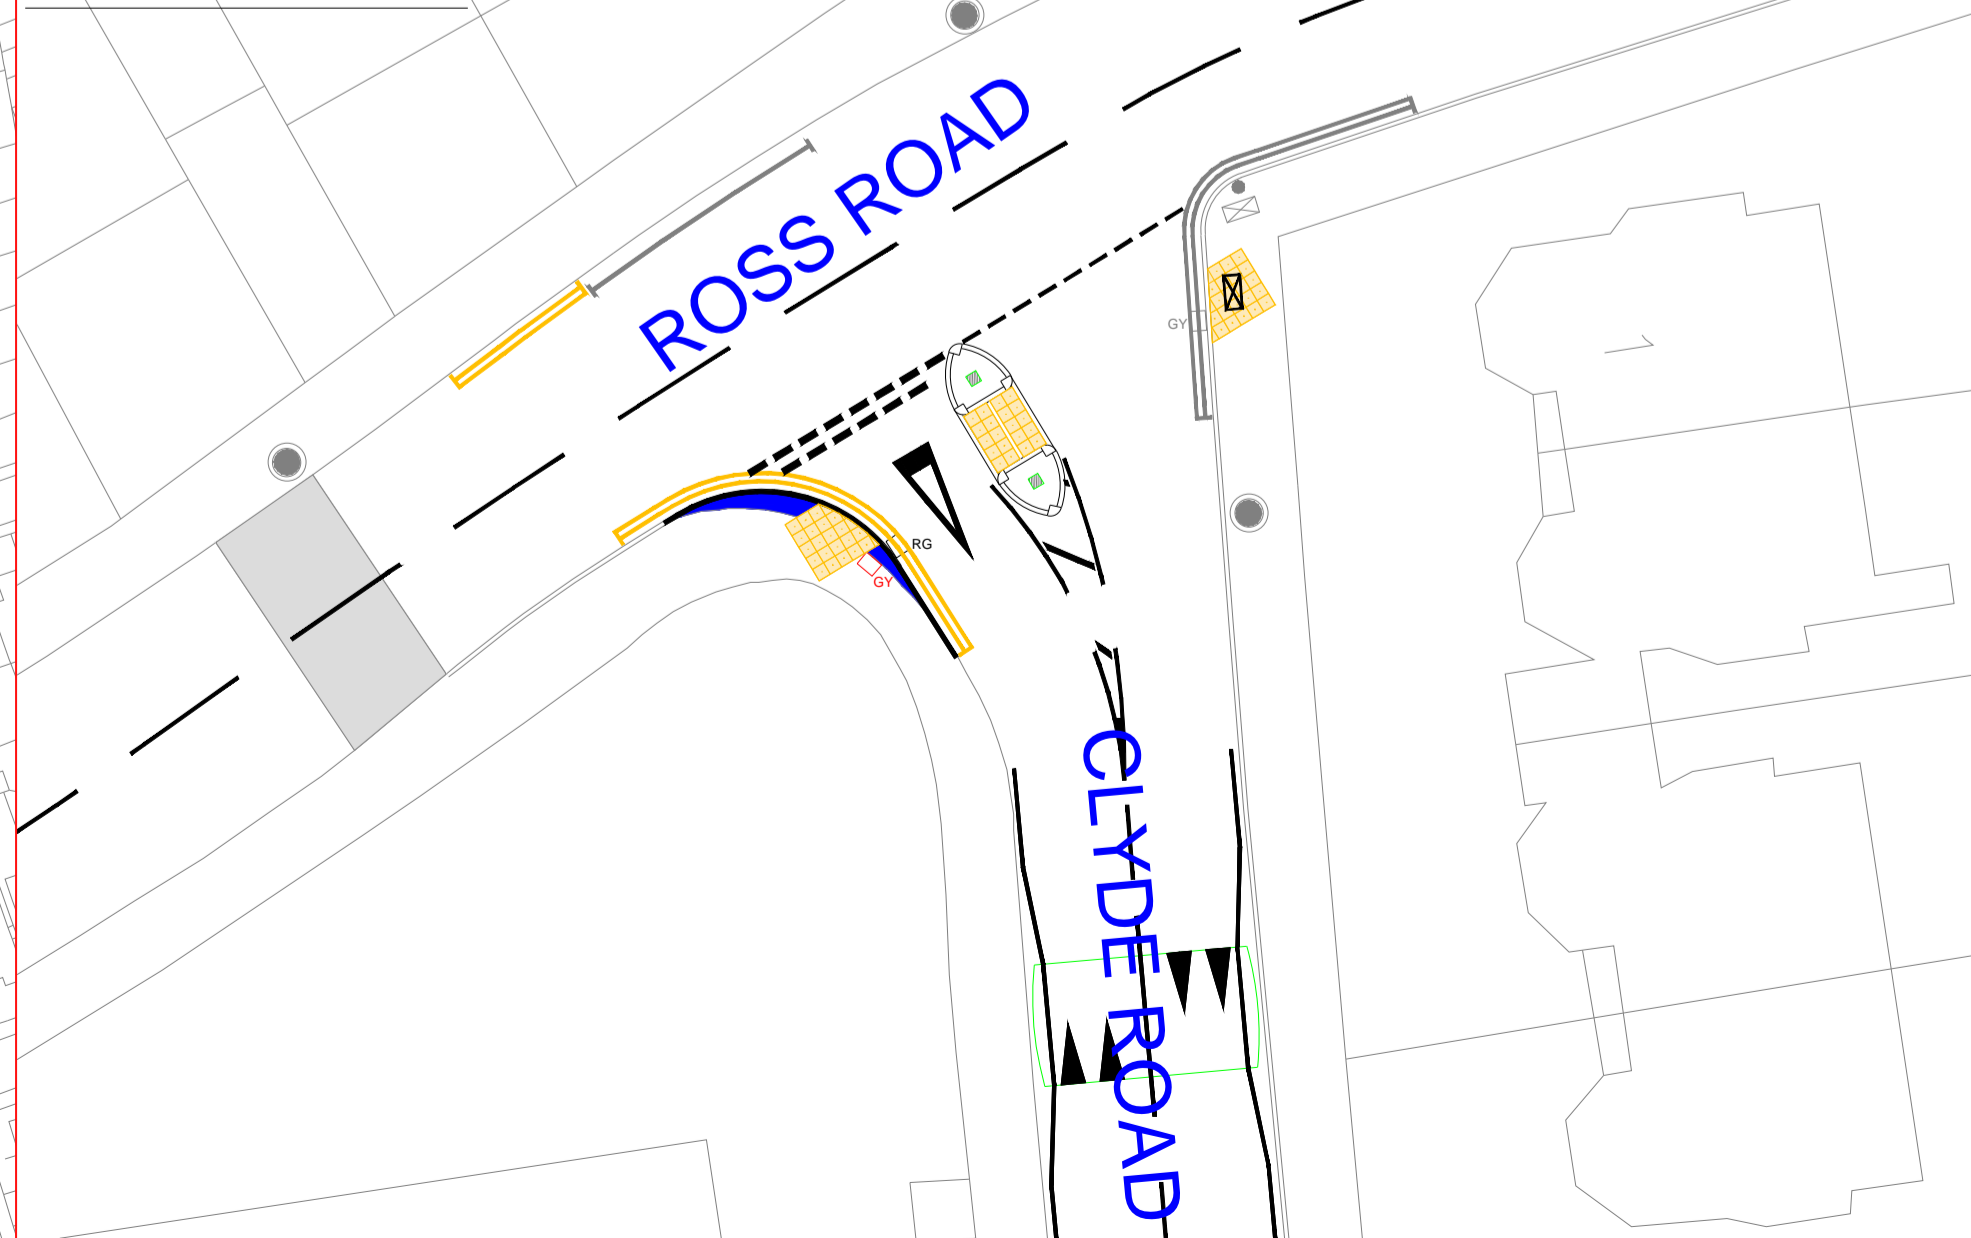

DRAFT - FOR INFORMATION ONLY

- KEY:**
- EXTENT OF SCHEME SCOPE
 - EXISTING**
 - EXISTING 75mm/100mm HIGH ROUND TOP ROAD HUMPS
 - EXISTING ENTRY TREATMENT
 - EXISTING FLAT TOP HUMPS
 - EXISTING LAMP COLUMN
 - EXISTING GULLY
 - EXISTING GULLY TO BE RELOCATED
 - PROPOSED**
 - PROPOSED TACTILES
 - RELOCATED GULLY
 - PROPOSED GULLY
 - PROPOSED KERB REALIGNMENT

INSET A-PEDESTRIAN REFUGE ISLAND



No.	Amendment	Date	Int'l
 			
KINGSTON AND SUTTON SHARED ENVIRONMENT SERVICE Scheme: ELGIN / ROSS / CLYDE AREA			
Drawing Title			
PROPOSED TRAFFIC CALMING MEASURES CONSULTATION PLAN			
SARAH RYE ASSISTANT DIRECTOR HIGHWAYS, TRANSPORTATION, AND REGULATORY SERVICES, ENVIRONMENT, HOUSING AND REGENERATION LONDON BOROUGH OF SUTTON CIVIC OFFICES, ST NICHOLAS WAY SUTTON SM1 1EA			
Date	SEP 2024	Designed	T.E
Scale	N.T.S	Drawn	T.E
CAD No.	S058	Chk'd	UF
		App'd	UF
DRG.NO. DD-S058-07			