

Indicative Trenching Dependant
on Site Conditions


Proposed Position for Feeder Pillar

Existing BT Chamber with Concrete Cover




Proposed Position for 2 No. Dedicated
Electric Car Charging Bays

Proposed Position for Dual 7kW Charging Point

Existing Sign Post (Non Electric)

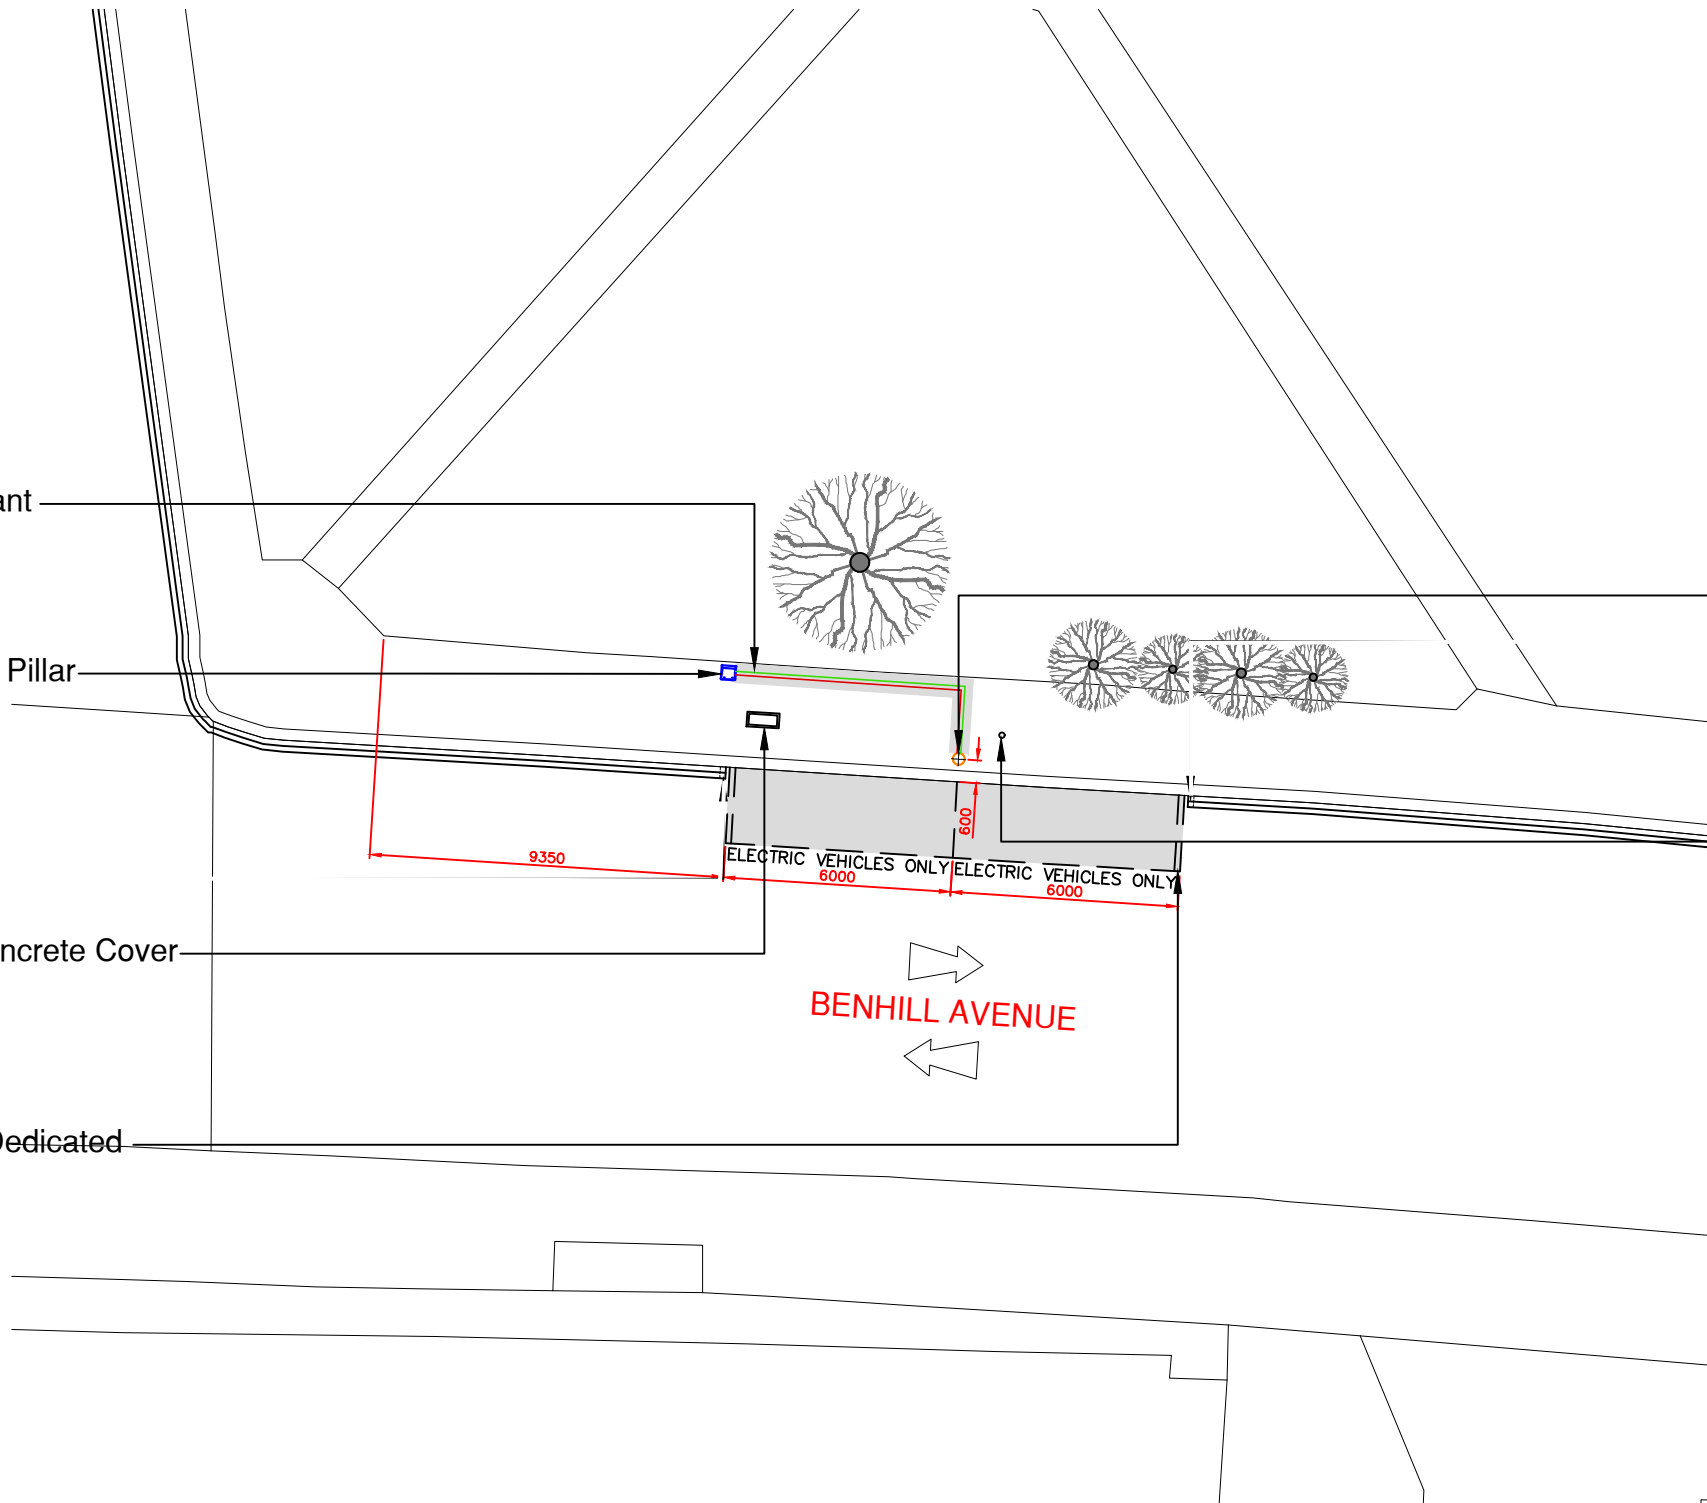

SITE LOCATION PLAN - 1:1250

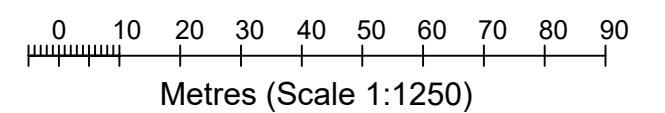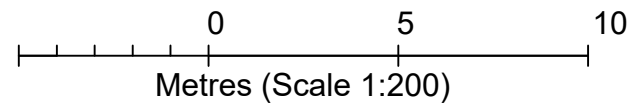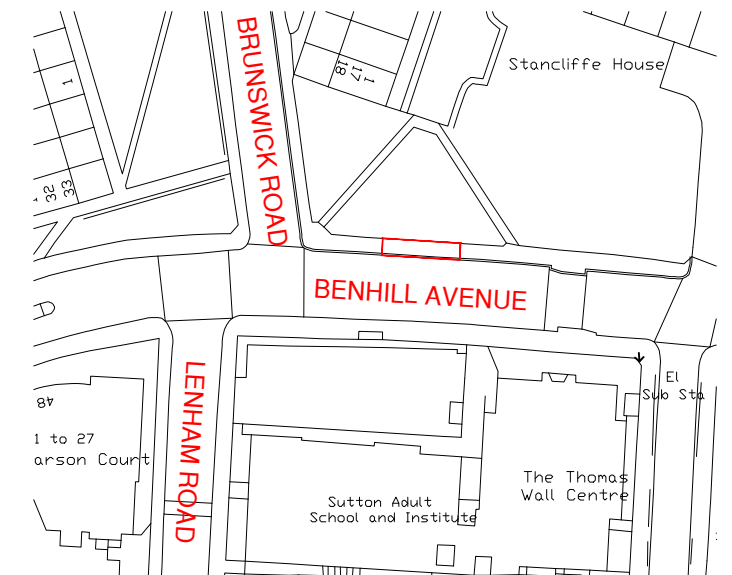

REV	DATE	BY	DESCRIPTION	CHK	APD
A	01/11/21	dds	Issued For Approval		



CLIENT BLUEPOINT LONDON					
ARCHITECT					
SCALE 1:200	DATE NOV'21	DESIGN/DRAWN dds7607	CHECKED	APPROVED	SHT A3
DRAWING No. SL-002 Rev A					

PROJECT BPL CHARGING STATIONS	
TITLE PROPOSED SITE LAYOUT BENHILL AVENUE SUTTON SM1 4DP EAST 526023, NORTH 164650	