
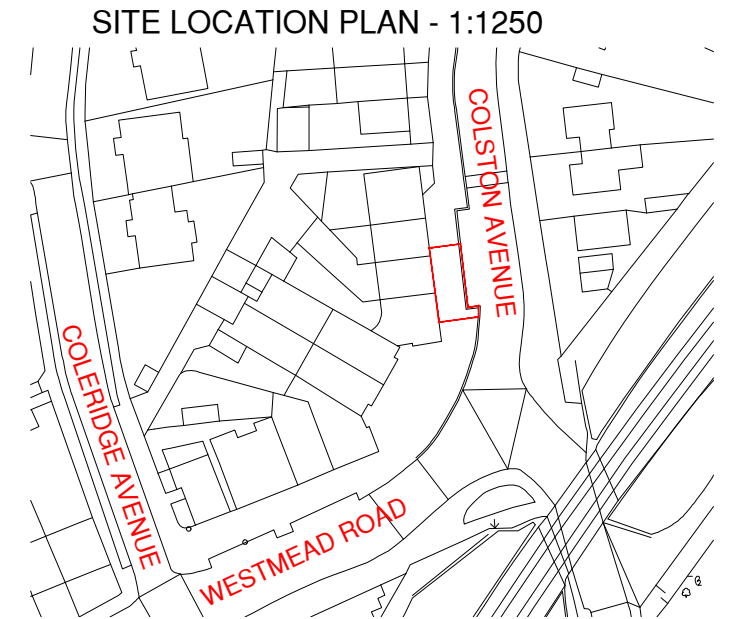
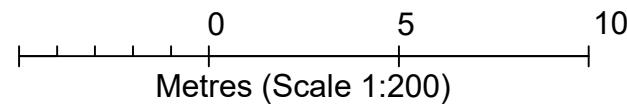


Install Dual 7kW Charging Point


Install Feeder Pillar

Remove Existing Double Yellow Lines to allow for Bay Lettering

Convert 11m of Existing Unrestricted Parking Bay and Install 2x5.5m Electric Vehicle Only Bays

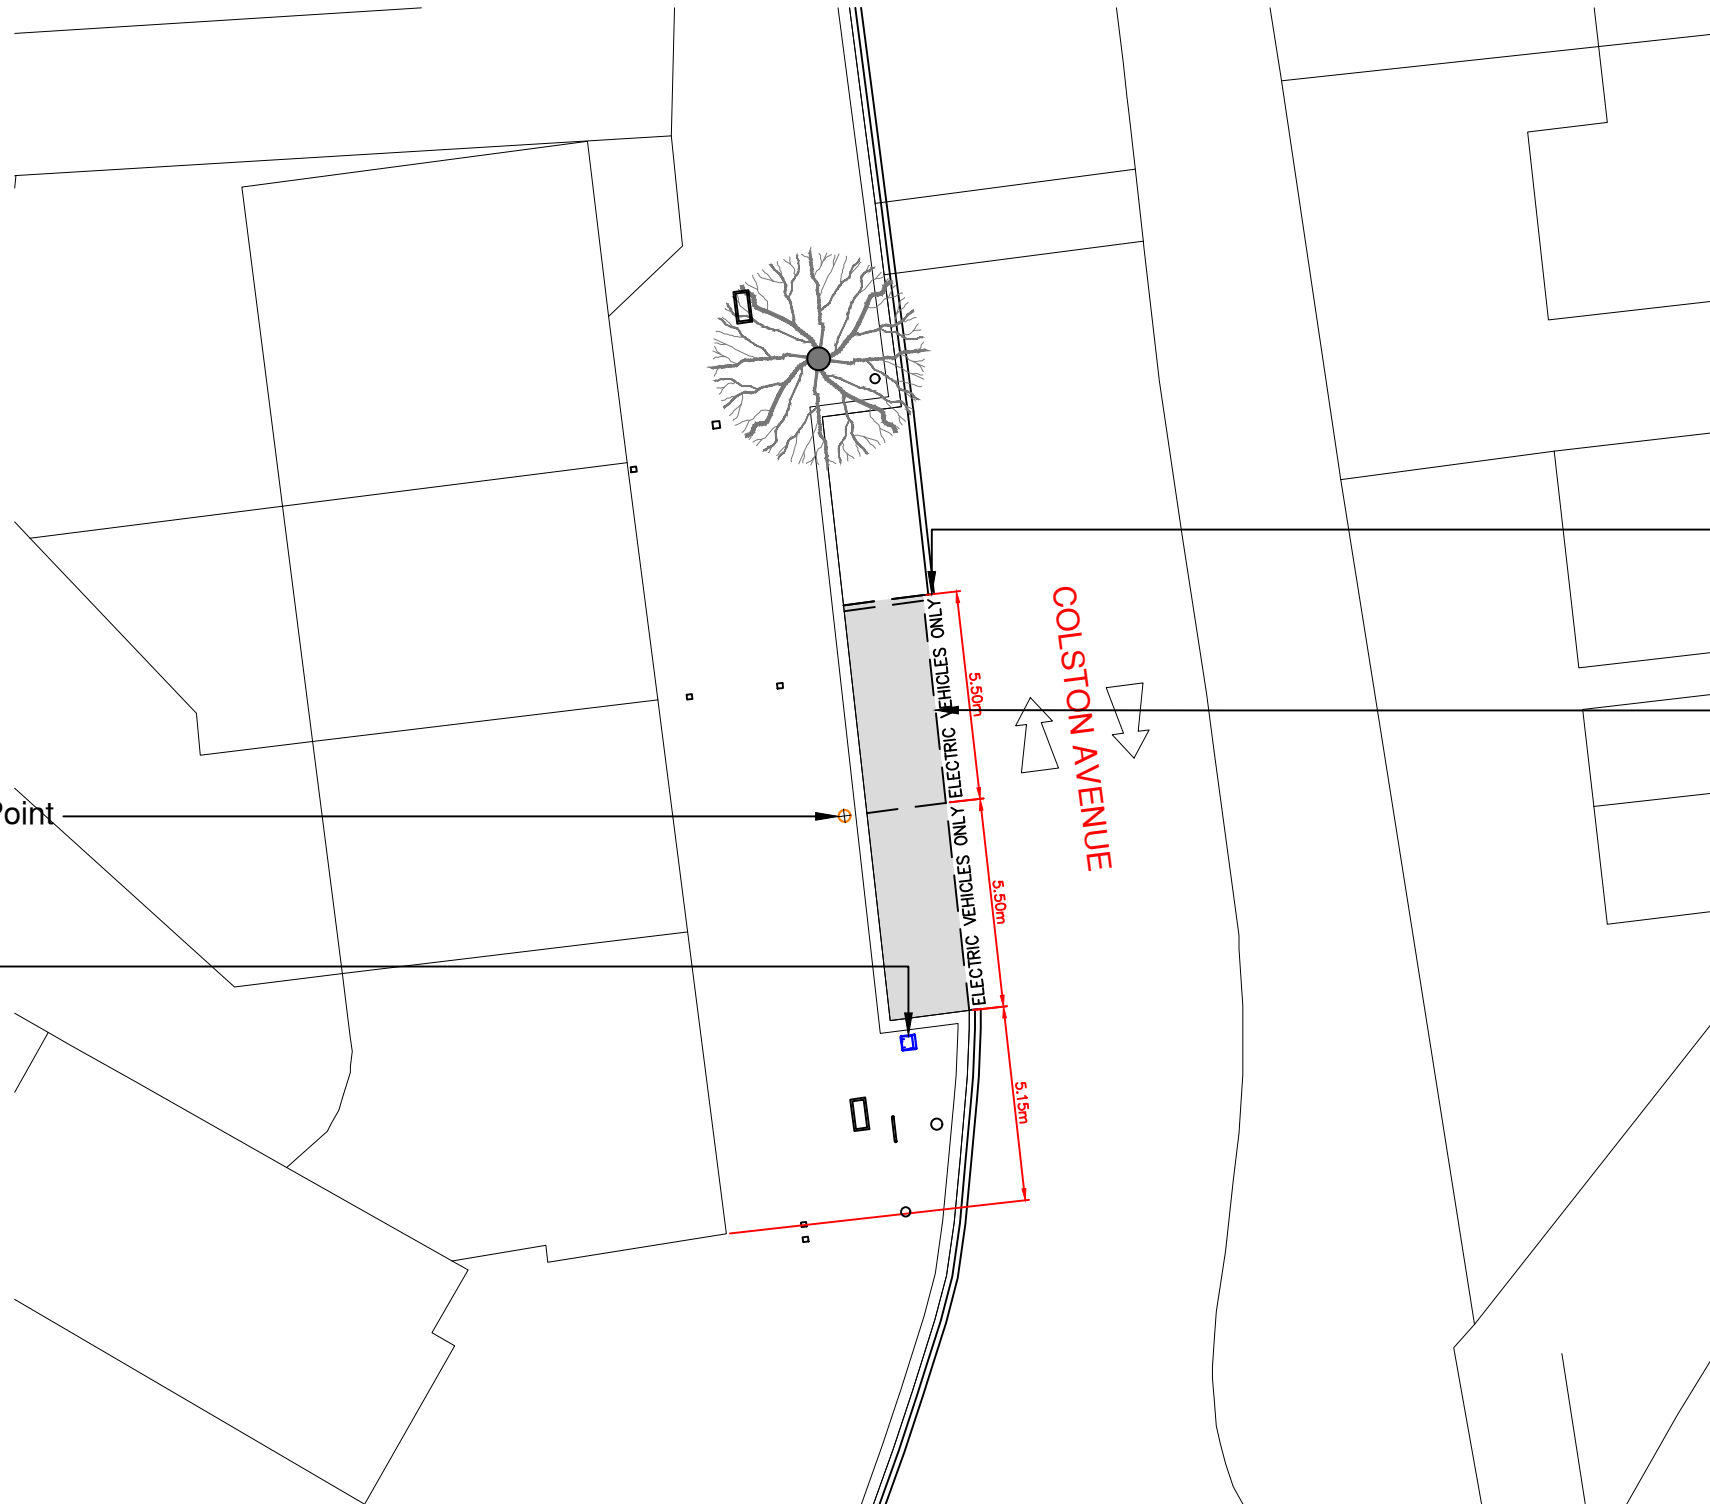

SITE LOCATION PLAN - 1:1250

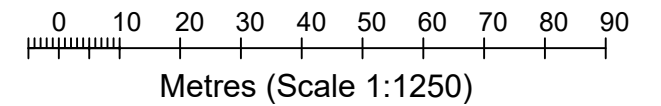

REV	DATE	BY	DESCRIPTION	CHK	APD
A	01/11/21	dds	Issued For Approval		



CLIENT BLUEPOINT LONDON					
ARCHITECT					
SCALE 1: 200	DATE OCT'21	DESIGN/DRAWN dds7612	CHECKED	APPROVED	SHT A3
DRAWING No. SL-010 Rev A					

PROJECT BPL CHARGING STATIONS
TITLE TMO DRAWING WESTMEAD CORNER SUTTON SM5 2NZ EAST 527395, NORTH 164641