

Install Dual 7kW Charging Point

Convert 10m of Existing Unrestricted Parking and Install 2x5m Electric Vehicle Only Bays



Install Feeder Pillar

Double Yellow Line Extended by 3m

Hilliard Court

DEMESNE ROAD

SITE LOCATION PLAN - 1:1250

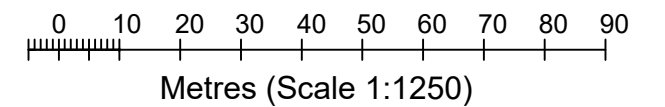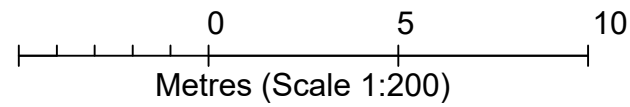

REV	DATE	BY	DESCRIPTION	CHK	APD
A	29/10/21	dds	Issued For Approval		



CLIENT BLUEPOINT LONDON					
ARCHITECT					
SCALE 1:200	DATE OCT'21	DESIGN/DRAWN dds7615	CHECKED	APPROVED	SHT A3
DRAWING No. SL-010 Rev A					

PROJECT BPL CHARGING STATIONS	
TITLE TMO DRAWING DEMESNE ROAD SUTTON SM6 8EE EAST 529621, NORTH 163928	