
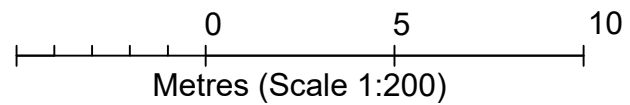




Convert 10.5m of Existing  
Unrestricted Parking and Install  
1x5m & 1x5.5m  
Electric Vehicle Only Bays

Install Feeder Pillar

Install Dual 7kW Charging Point

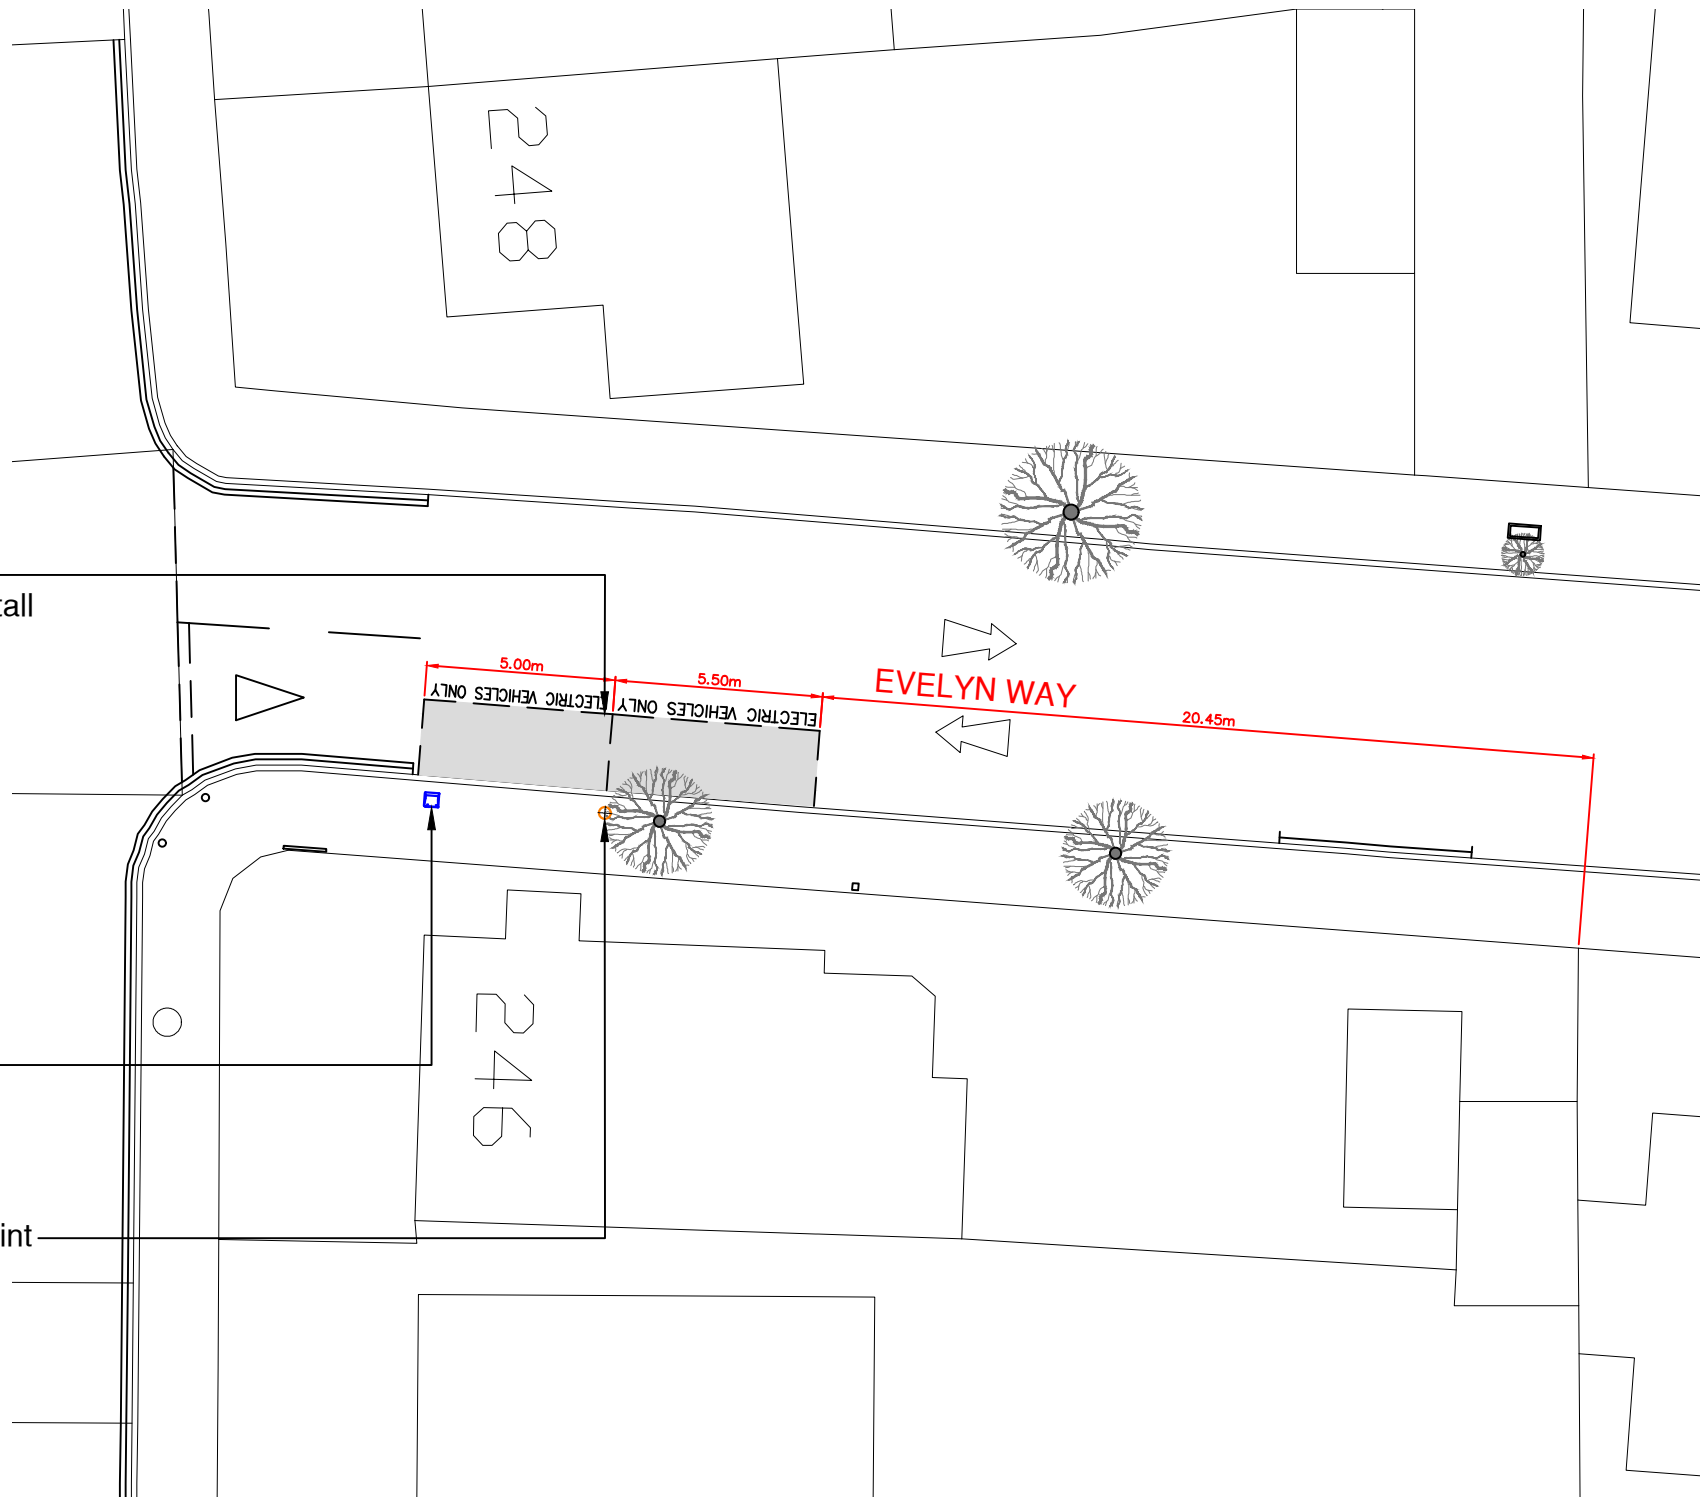

SITE LOCATION PLAN - 1:1250

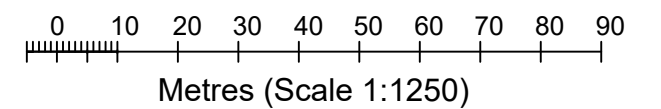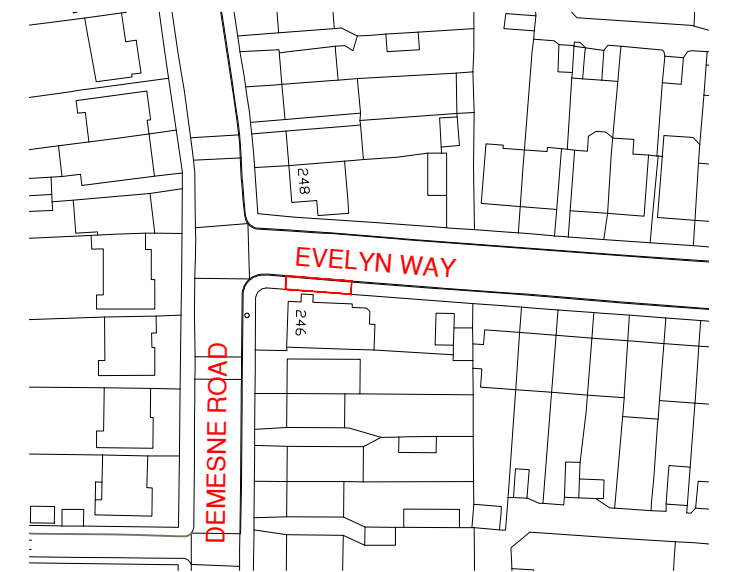

REV	DATE	BY	DESCRIPTION	CHK	APD
A	02/11/21	dds	Issued For Approval		



CLIENT BLUEPOINT LONDON					
ARCHITECT					
SCALE 1:200	DATE OCT'21	DESIGN/DRAWN dds7613	CHECKED	APPROVED	SHT A3
DRAWING No. SL-010 Rev A					

PROJECT BPL CHARGING STATIONS	
TITLE TMO DRAWING EVELYN ROAD SUTTON SM6 8ED EAST 529581, NORTH 164965	