
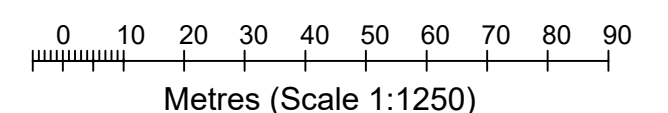
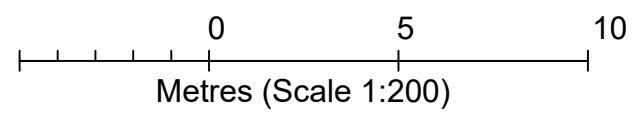


Install Dual 7kW Charging Point
Install Feeder Pillar

Convert 10.5m of Existing Unrestricted Parking and Install 1x5m & 1x5.5m Electric Vehicle Only Bays

FERRERS AVENUE

SITE LOCATION PLAN - 1:1250

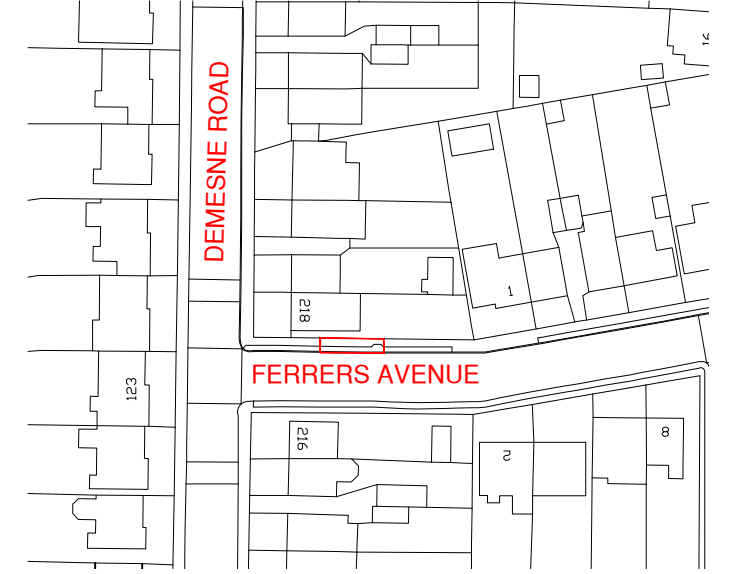

REV	DATE	BY	DESCRIPTION	CHK	APD
A	29/10/21	dds	Issued For Approval		



CLIENT BLUEPOINT LONDON					
ARCHITECT					
SCALE 1:200	DATE OCT'21	DESIGN/DRAWN dds7614	CHECKED	APPROVED	SHT A3
DRAWING No. SL-010 Rev A					

PROJECT BPL CHARGING STATIONS	
TITLE TMO DRAWING FERRERS AVENUE SUTTON SM6 8HD EAST 529590, NORTH 164842	