

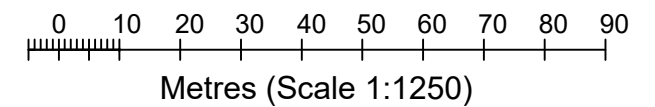


Convert 11.2m of Existing Permit Holder/ Pay by phone Parking and Install 1x5.9m & 1x5.3m Electric Vehicle Only Bays

SITE LOCATION PLAN - 1:1250

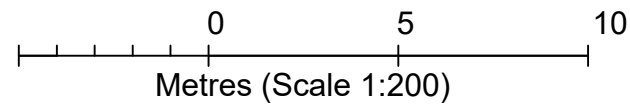

REV	DATE	BY	DESCRIPTION	CHK	APD
A	29/10/21	dds	Issued For Approval		

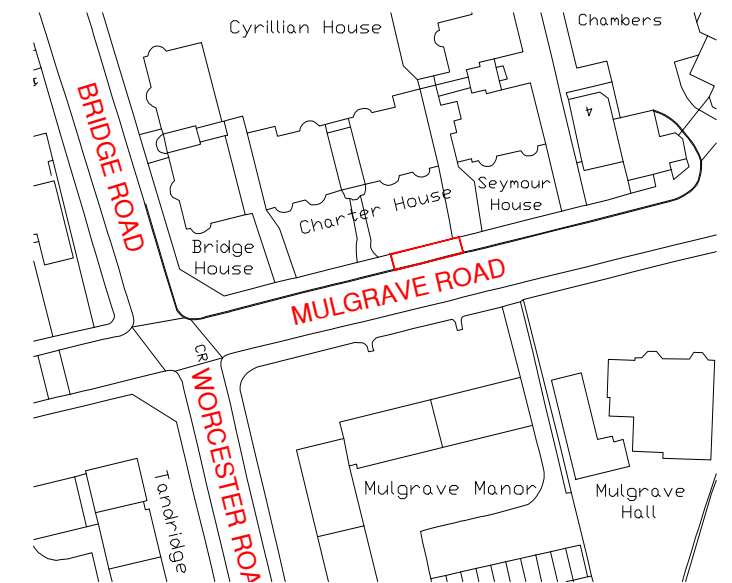

CLIENT BLUEPOINT LONDON						
ARCHITECT						
SCALE 1:200	DATE OCT'21	DESIGN/DRAWN dds7611	CHECKED	APPROVED	SHT A3	
DRAWING No. SL-010 Rev A						

PROJECT BPL CHARGING STATIONS	
TITLE TMO DRAWING MULGRAVE ROAD SUTTON SM2 6LQ EAST 525922, NORTH 163721	