
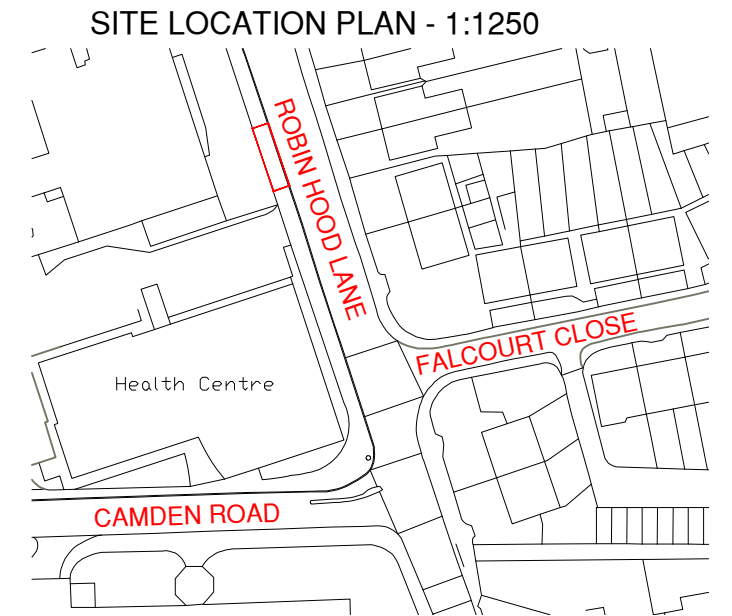


Install Dual  
7kW Charging Point

Install Feeder Pillar

Convert 10.9m of Existing Permit Holders/  
Pay & Display Parking and Install 1x5m &  
1x5.9m Electric Vehicle Only Bays

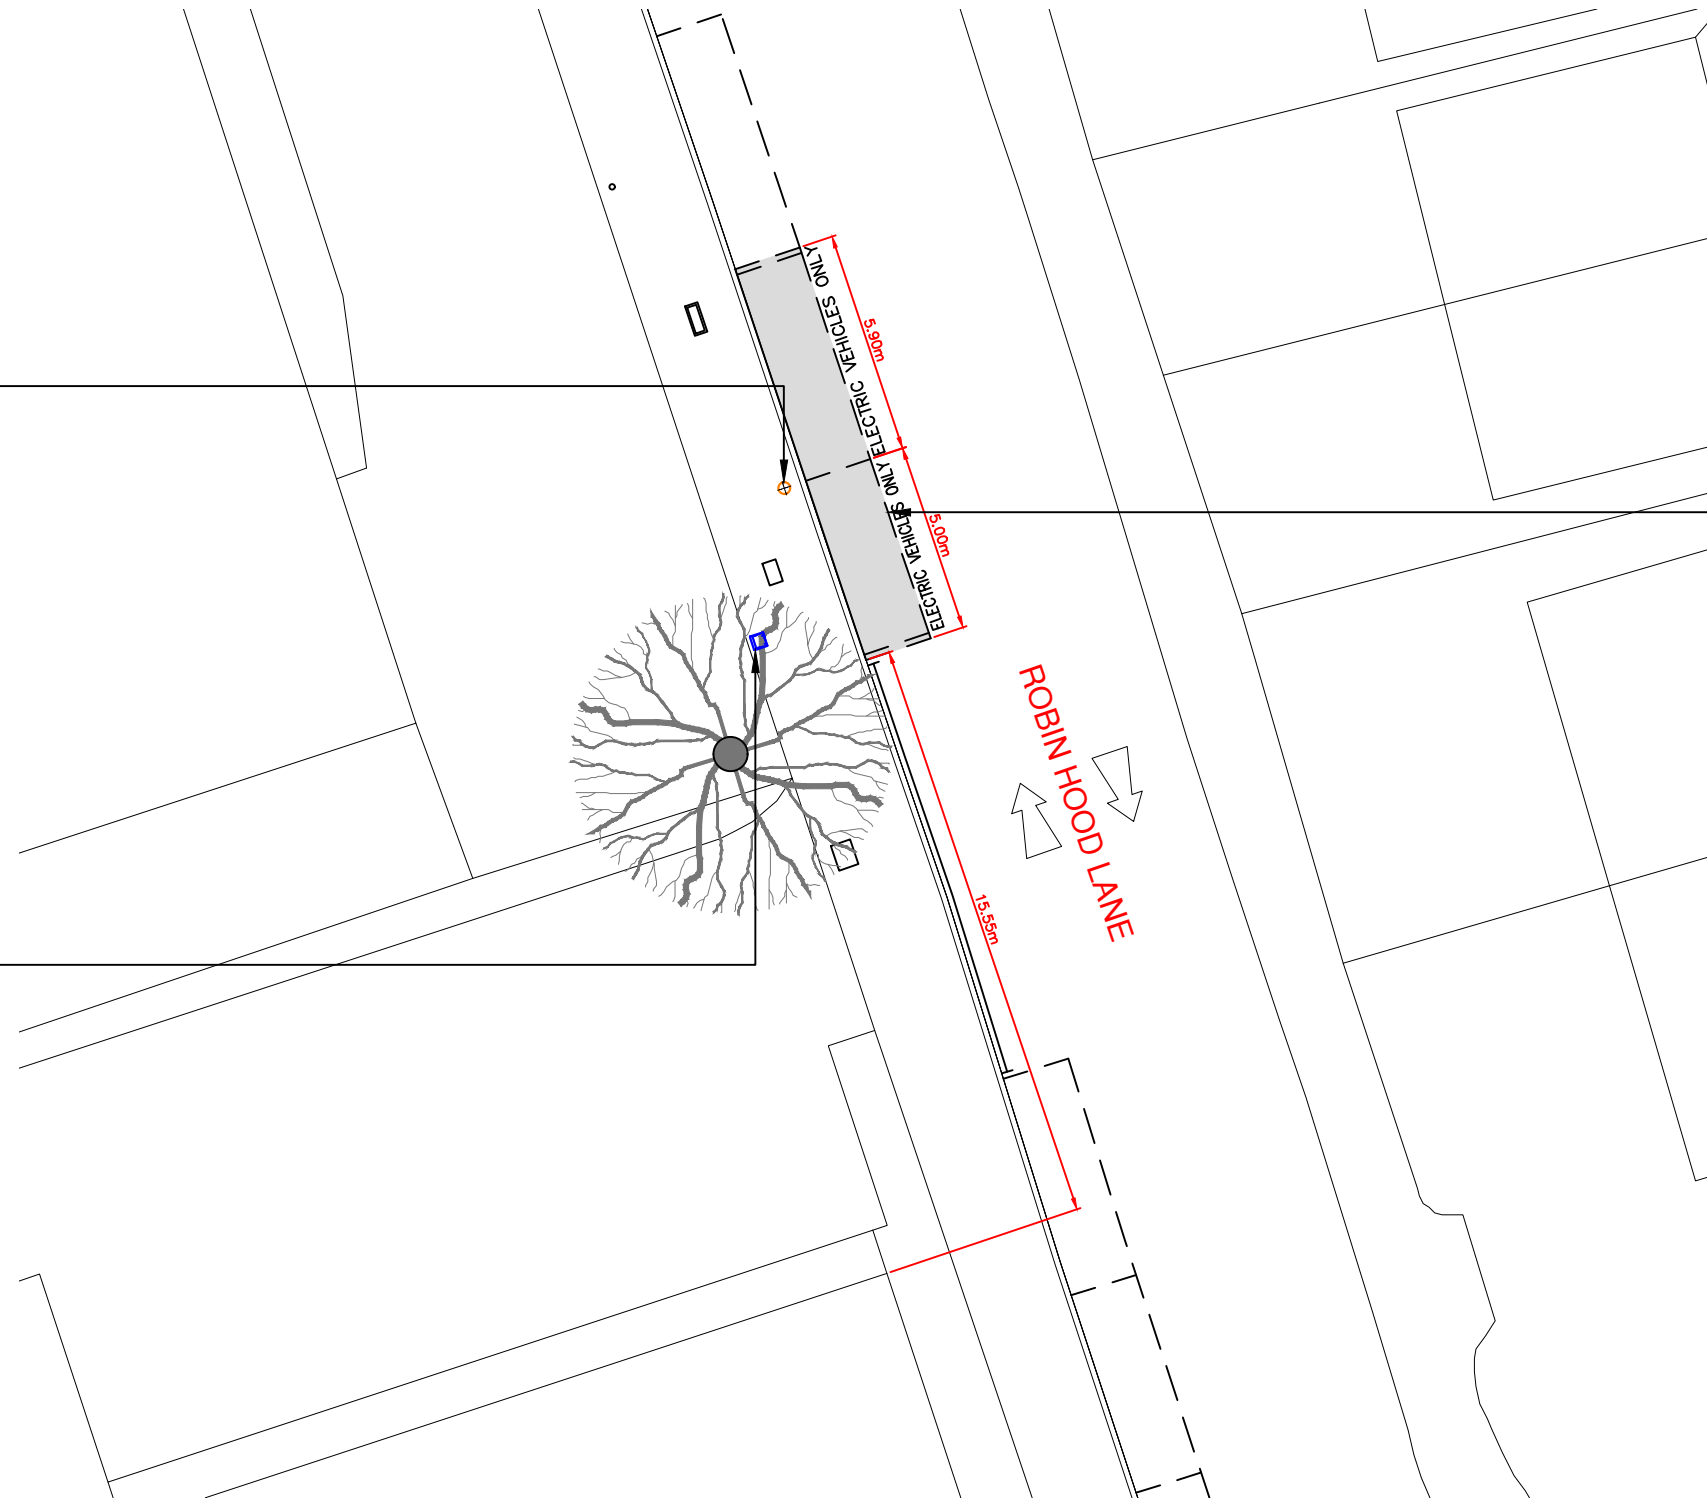

0 5 10  
Metres (Scale 1:200)

0 10 20 30 40 50 60 70 80 90  
Metres (Scale 1:1250)

REV	DATE	BY	DESCRIPTION	CHK	APD
A	02/11/21	dds	Issued For Approval		



CLIENT BLUEPOINT LONDON					
ARCHITECT					
SCALE 1:200	DATE NOV'21	DESIGN/DRAWN dds7608	CHECKED	APPROVED	SHT A3
DRAWING No. SL-010 Rev A					

PROJECT BPL CHARGING STATIONS
TITLE TMO DRAWING ROBIN HOOD LANE SUTTON SM1 2RG EAST 525648, NORTH 164215