


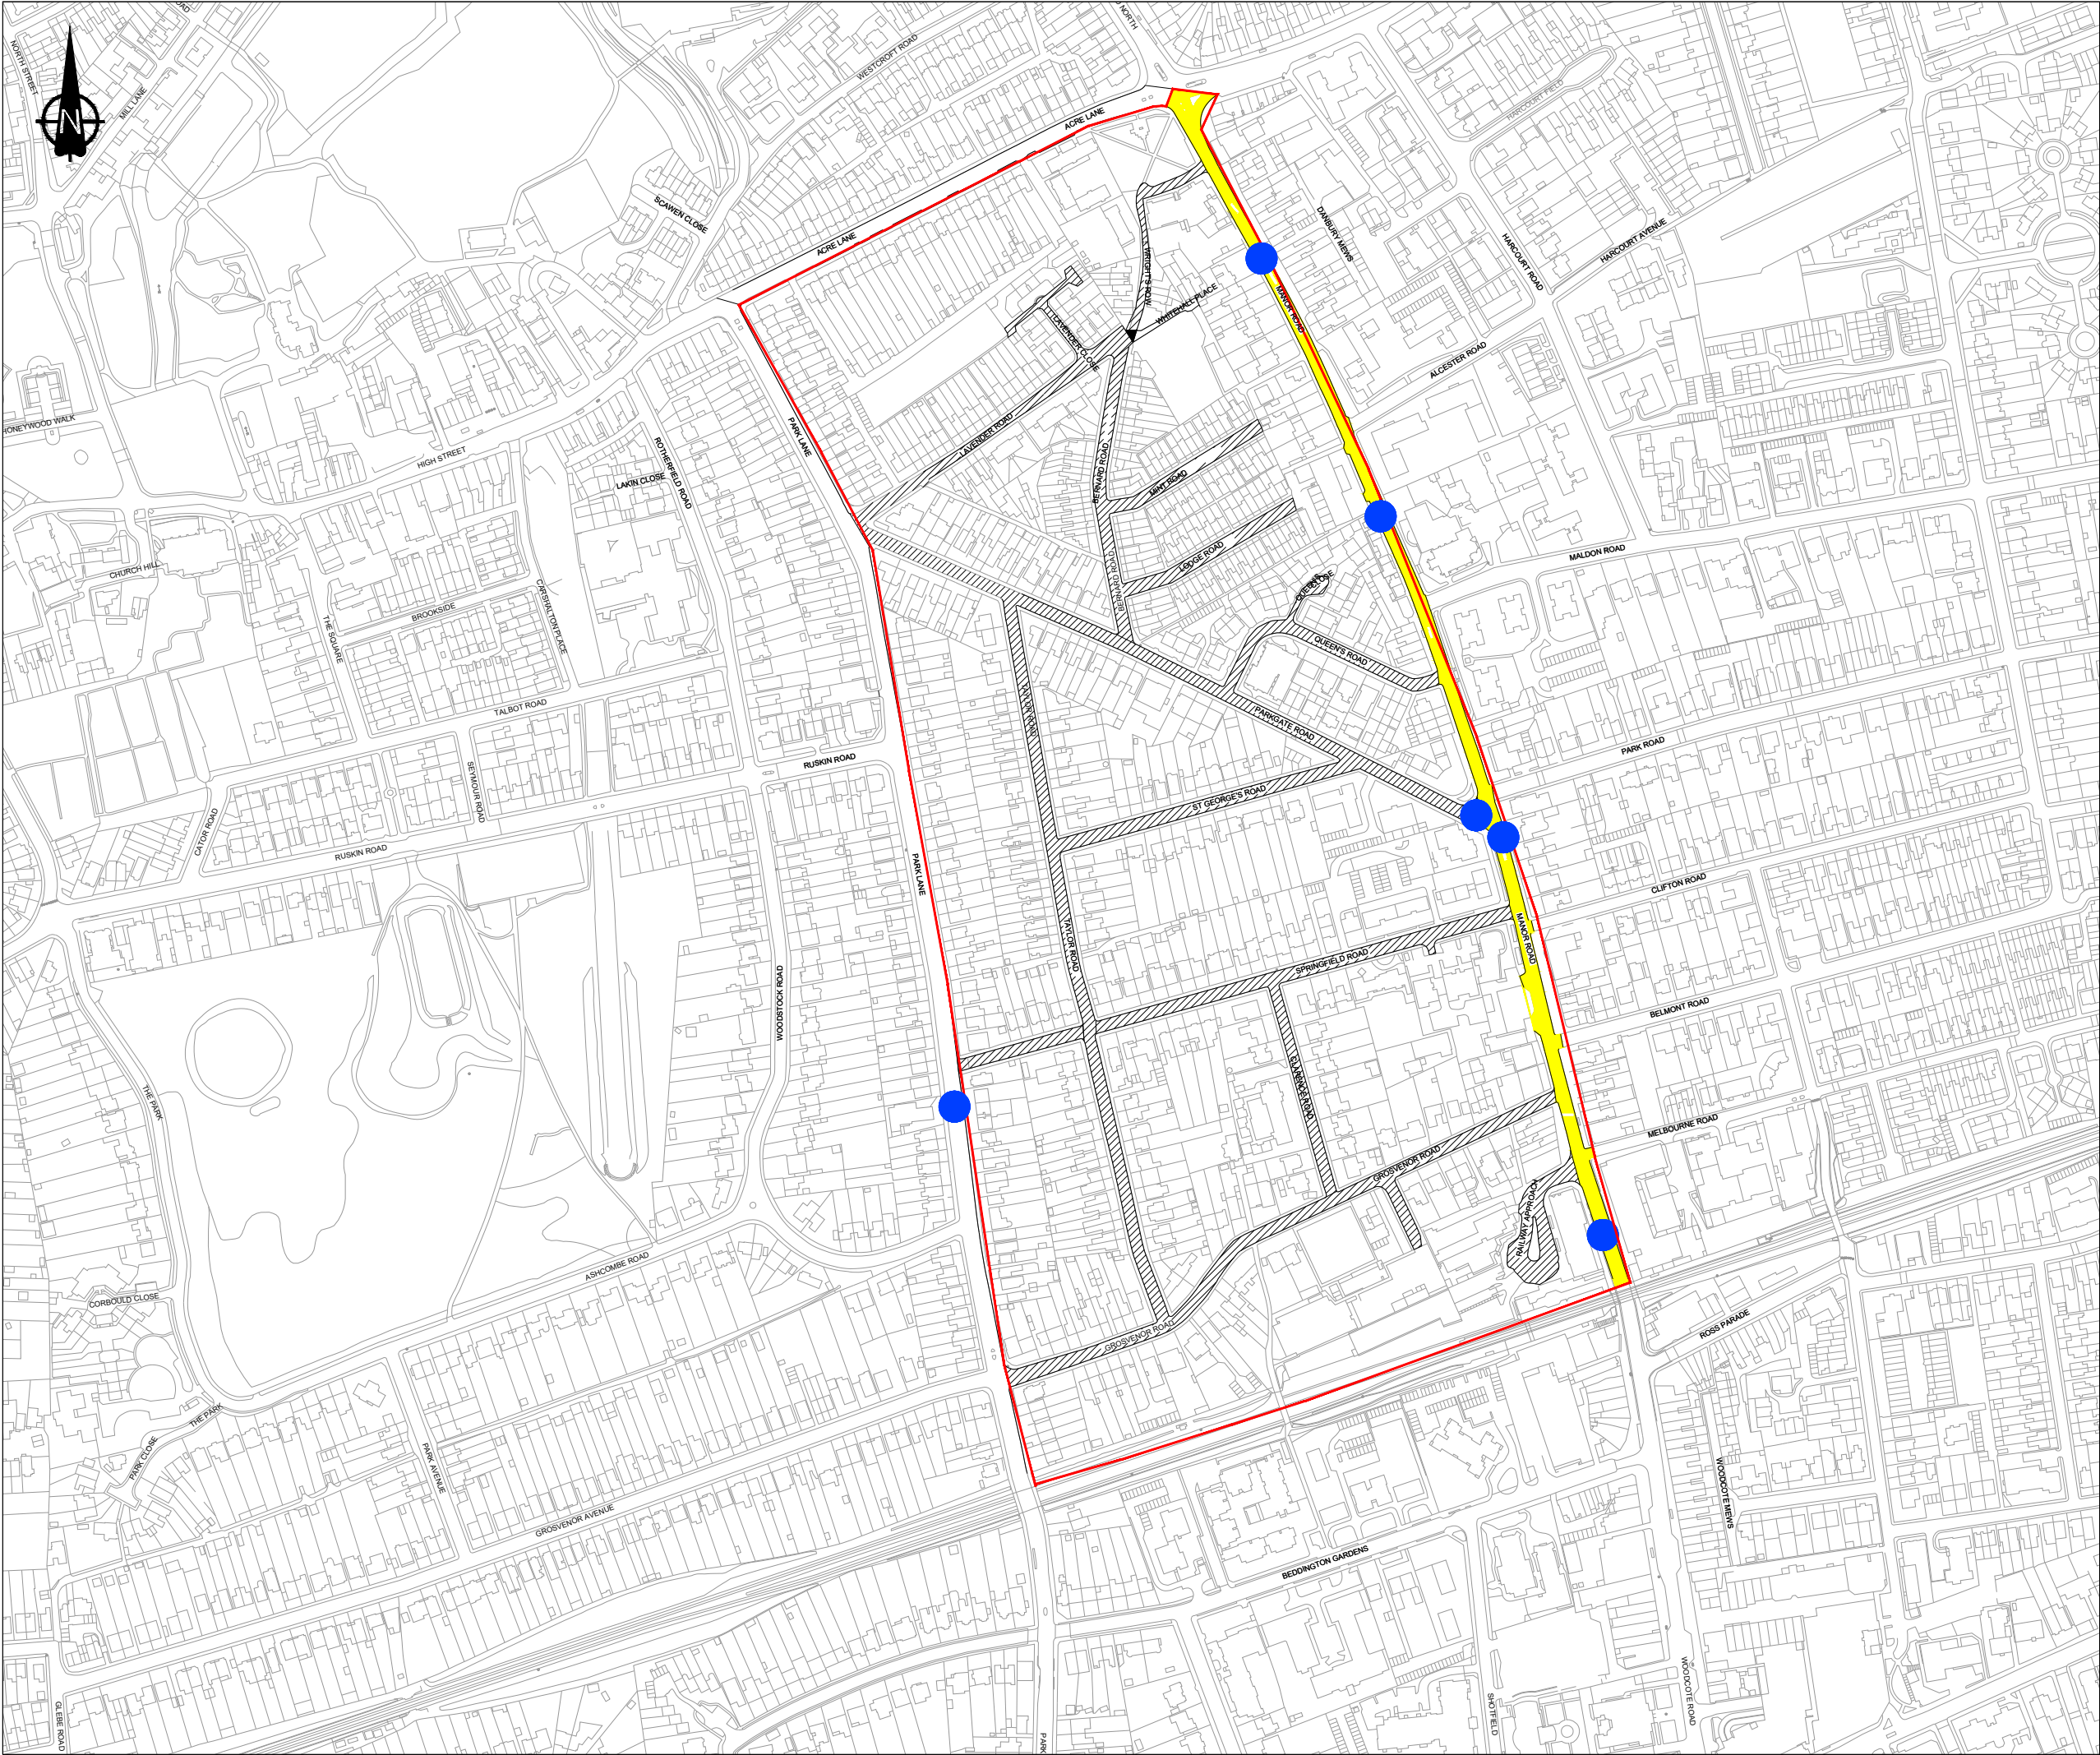

- LEGEND:**
- Scheme Boundary
  - Proposed 20mph Road
  - Existing 20mph Road
  - Proposed Intervention Locations

|   |             |          |       |
|---|-------------|----------|-------|
| 01   | First Issue | Oct25    | AL    |
| No.   | Amendment   | Date     | Int'l |
| <div><div><br/>THE ROYAL BOROUGH OF<br/>KINGSTON<br/>UPON THAMES</div><div><br/><b>Sutton</b></div></div> |             |          |       |
| KINGSTON AND SUTTON<br>SHARED ENVIRONMENT SERVICE   |             |          |       |
| Scheme   |             |          |       |
| Manor Road Area   |             |          |       |
| Drawing Title   |             |          |       |
| Proposed 20mph Speed<br>Limit and Proposed<br>Intervention Location   |             |          |       |
| SARAH RYE<br>DIRECTOR HIGHWAYS, TRANSPORTATION<br>AND REGULATORY SERVICES, ENVIRONMENT,<br>HOUSING AND REGENERATION<br>LONDON BOROUGH OF SUTTON<br>CIVIC OFFICES, ST NICHOLAS WAY<br>SUTTON SM1 1EA                                                                                 |             |          |       |
| Date   | Oct25       | Designed | AL    |
| Scale   | 1:5000(m)   | Drawn    | AL    |
| CAD No.   | LSB-30008   | Chk'd    | NP    |
|   |             | App'd    | NP    |
| DRG.NO. LBS-30008-P-103   |             |          |       |