


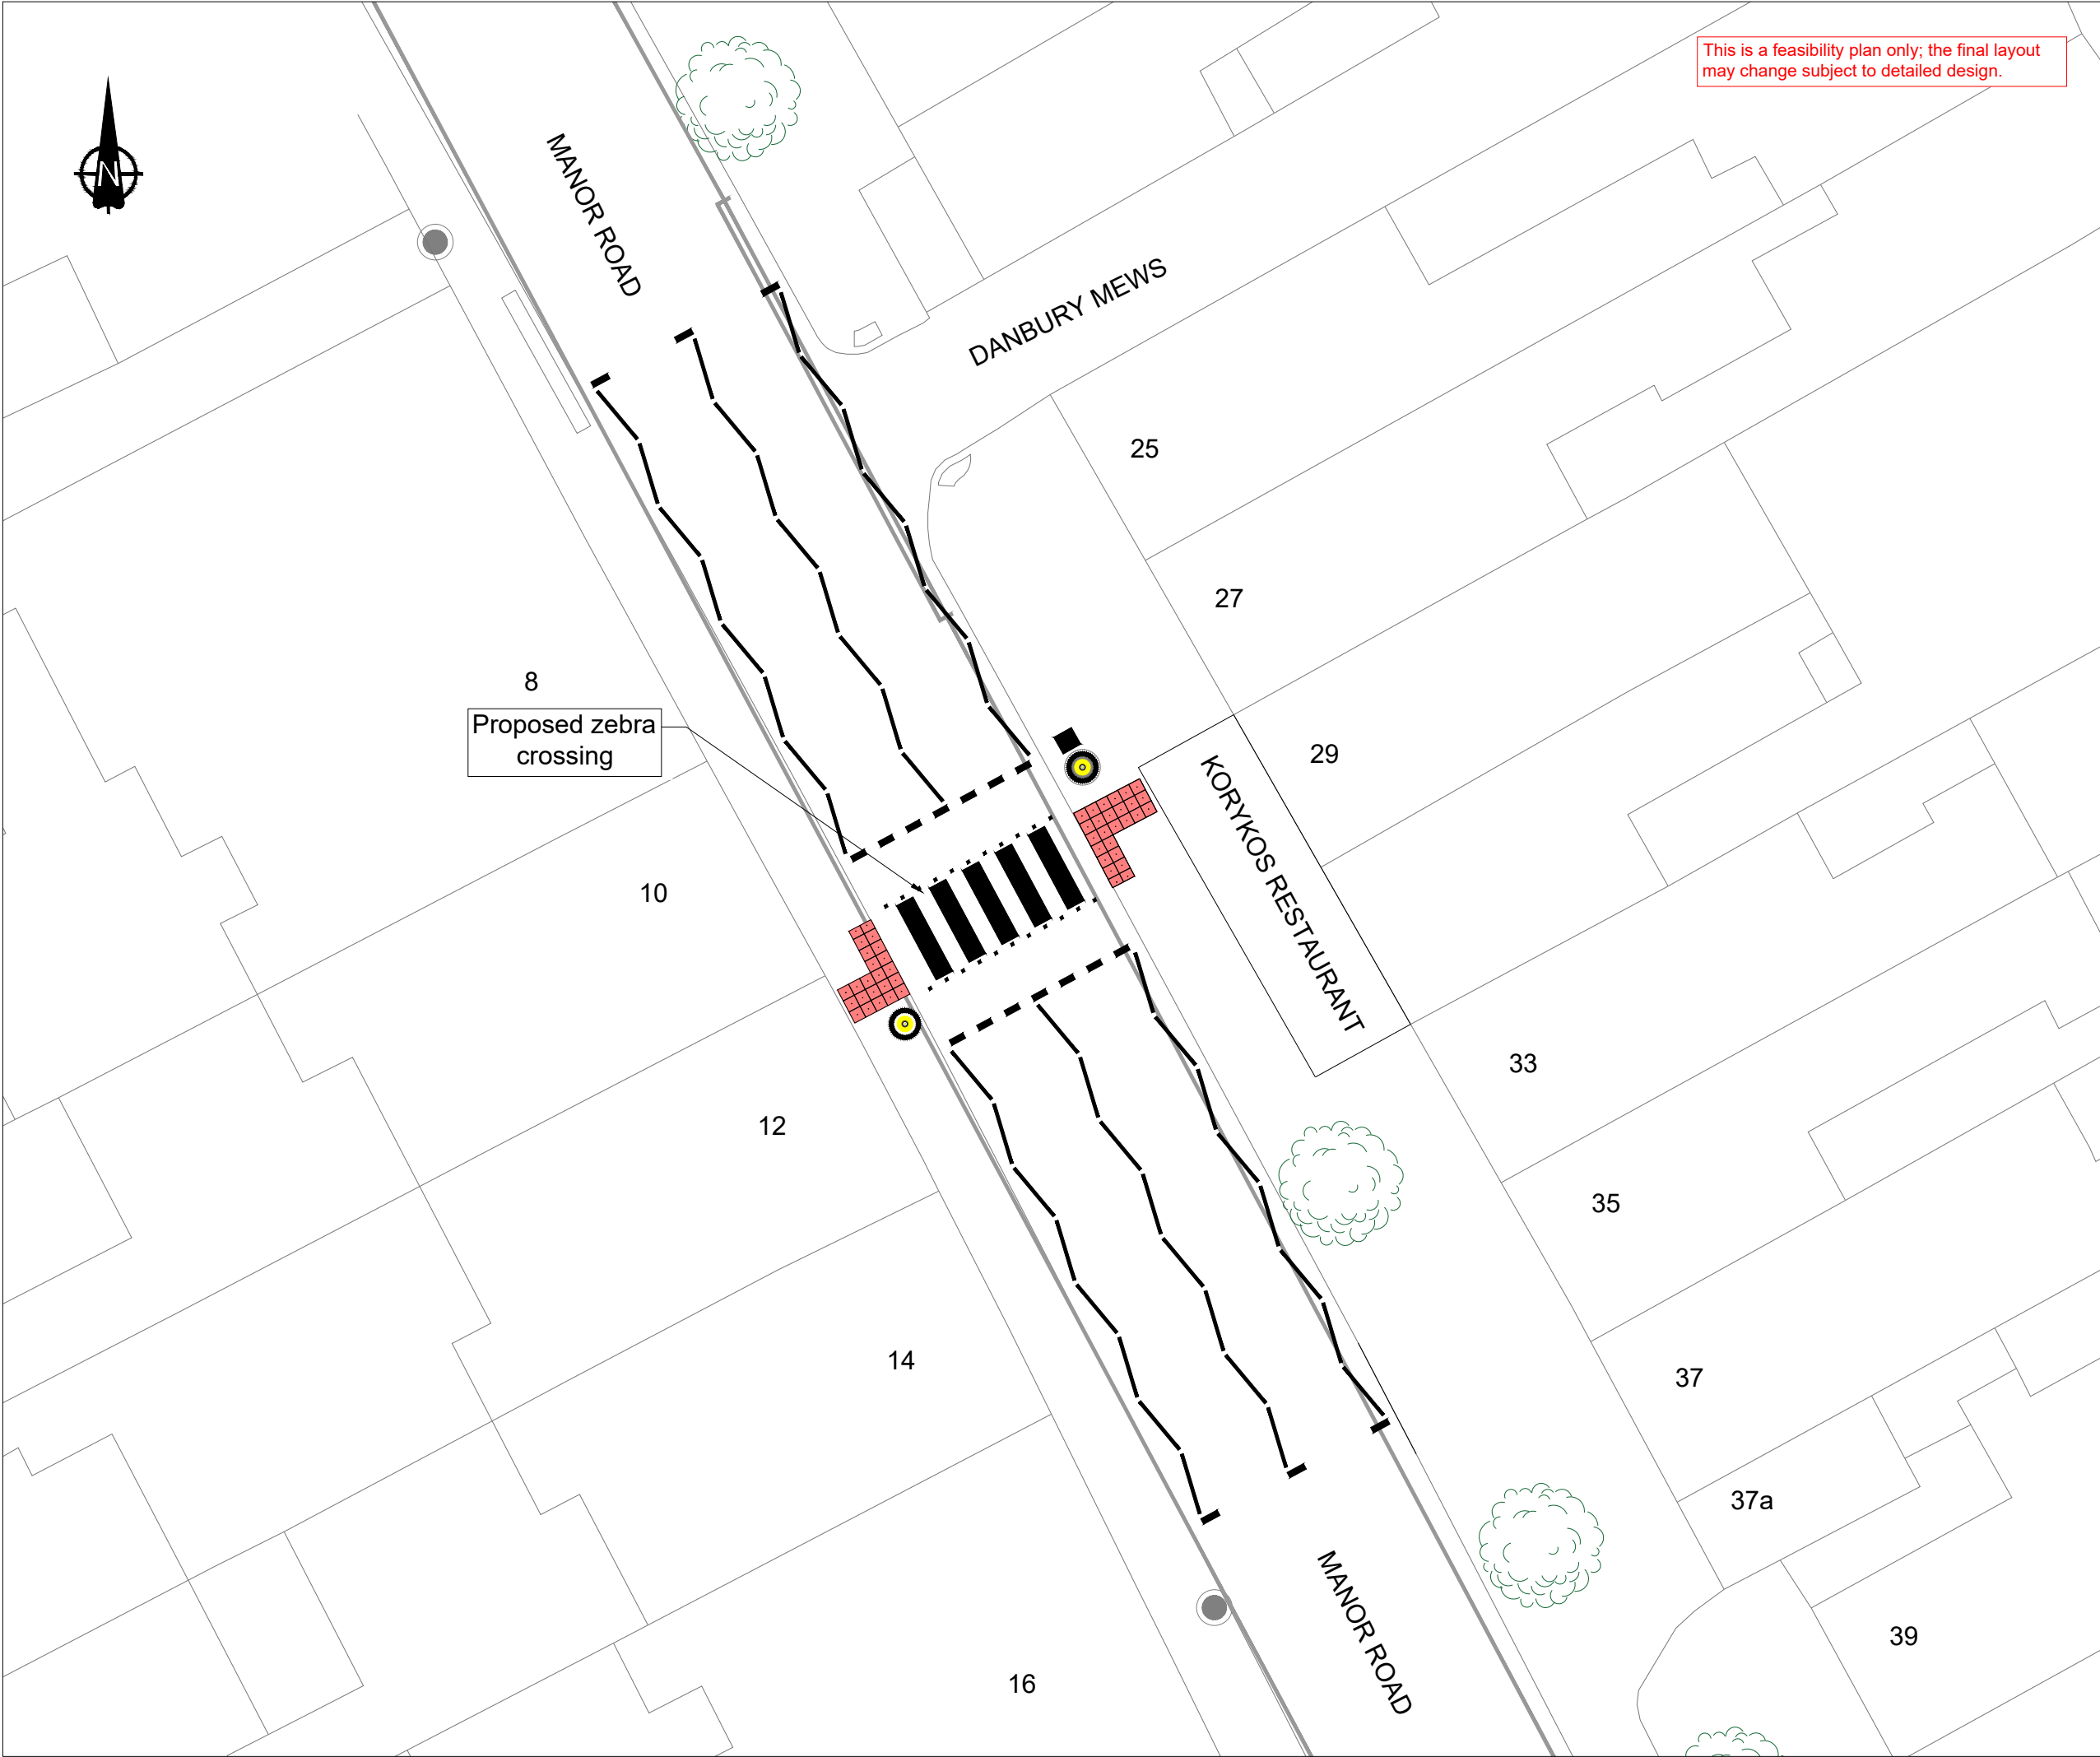

Key:

- Propose tactile paving
- Propose Belisha beacon
- Proposed road marking
- Existing road marking
- Existing street furniture
- Existing lamp column

DRAFT - FOR INFORMATION ONLY

01	First Issue	Oct25	CD
No.	Amendment	Date	Int'l

KINGSTON AND SUTTON
SHARED ENVIRONMENT SERVICE

Scheme

Manor Road Area

Drawing Title

Consultation Drawing
Manor Road
Danbury Mews

SARAH RYE
DIRECTOR HIGHWAYS, TRANSPORTATION
AND REGULATORY SERVICES, ENVIRONMENT,
HOUSING AND REGENERATION
LONDON BOROUGH OF SUTTON
CIVIC OFFICES, ST NICHOLAS WAY
SUTTON SM1 1EA

Date	Sep25	Designed	CD
Scale	A3 - 1:200	Drawn	CD
CAD No.	LBS-30008	Chk'd	UF
		App'd	NP

DRG.NO. LBS-30008-P-100-17