


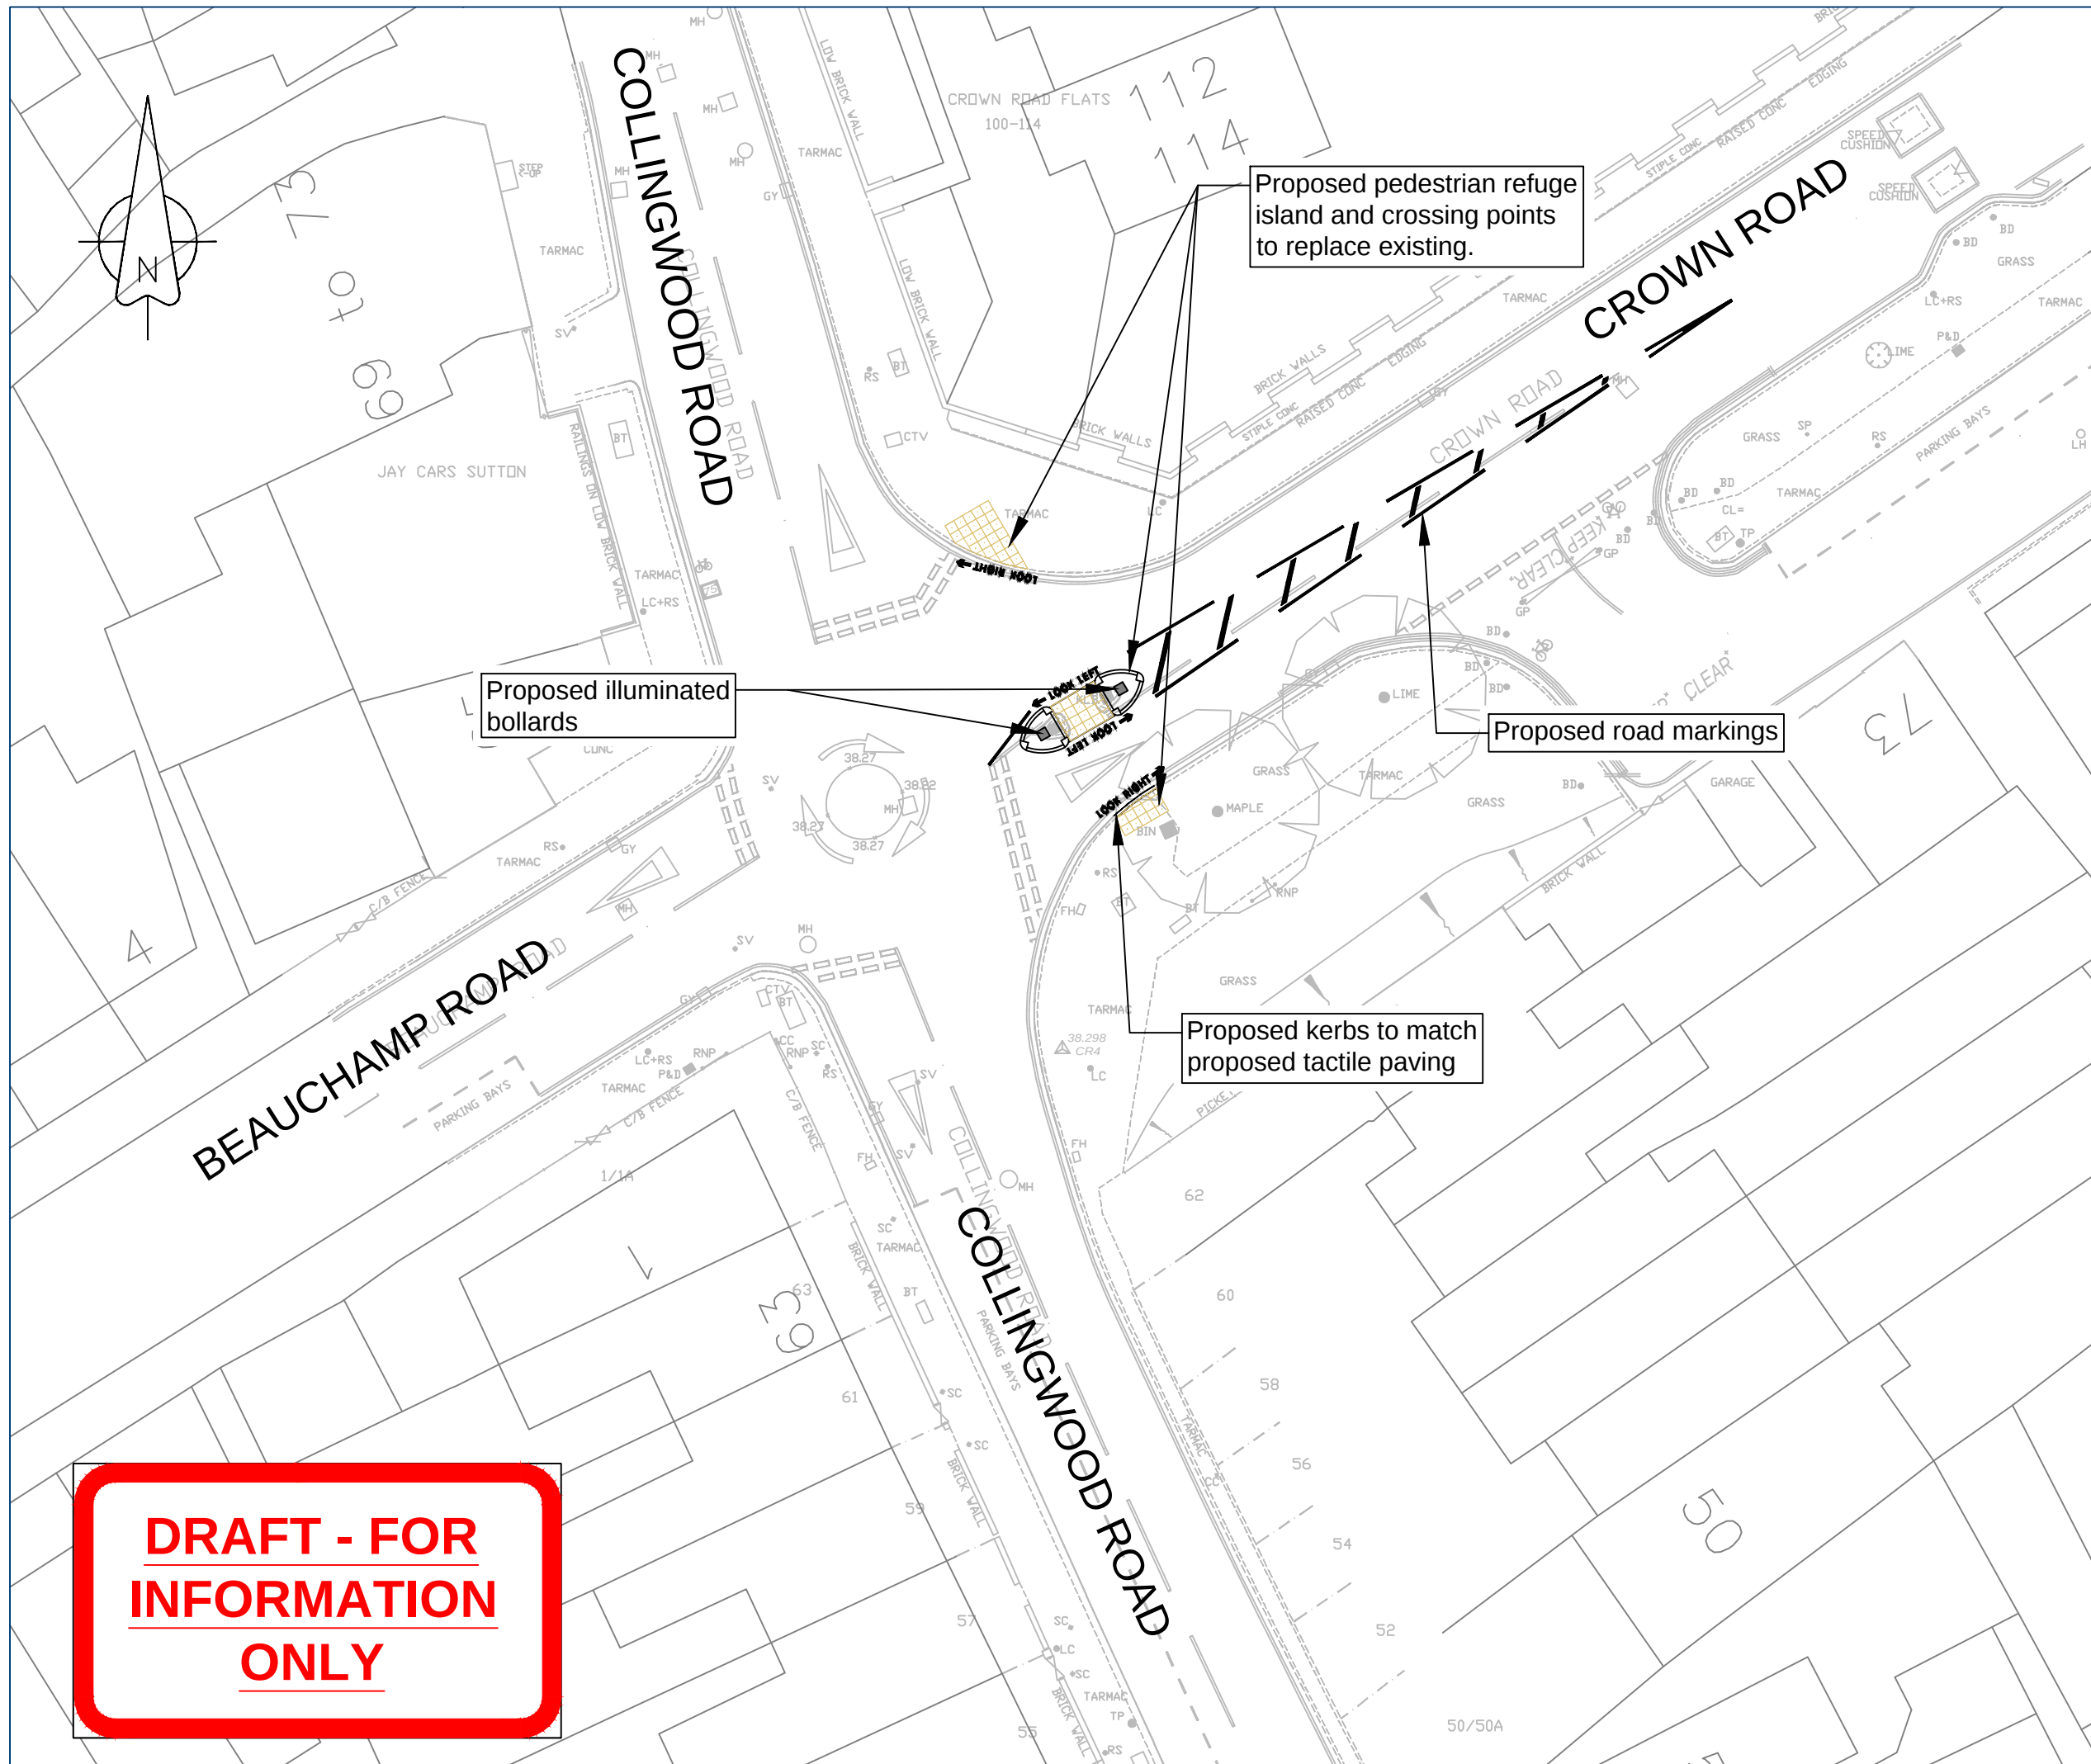

KEY:	
	EXISTING ROAD MARKINGS
	EXISTING UTILITY COVERS
	EXISTING STREET FURNITURE
	PROPOSED PEDESTRIAN REFUGE ISLAND WITH TACTILE PAVING AND ILLUMINATED BOLLARDS
	PROPOSED KERBLINES
	PROPOSED ROAD MARKINGS

This map is reproduced from Ordnance Survey material with permission of Ordnance Survey on behalf of the controller of Her Majesty's Stationery Office (c) Crown Copyright. Unauthorised reproduction infringes Crown copyright and may lead to prosecution or civil proceedings. London Borough of Sutton 100008655X (2021).

No.	Amendment	Date	Int'l
-----	-----------	------	-------



KINGSTON AND SUTTON
SHARED ENVIRONMENT SERVICE

Scheme
ROBIN HOOD LANE,
COLLINGWOOD ROAD,
BURGESS ROAD – TRAFFIC
CALMING MEASURES

Drawing Title
CROWN ROAD / COLLINGWOOD
ROAD MINI ROUNDABOUT
IMPROVEMENTS

ALEX CONSTANTINIDES
INTERIM ASSISTANT DIRECTOR TRANSPORTATION,
HIGHWAYS AND REGULATORY SERVICES
KINGSTON AND SUTTON
LONDON BOROUGH OF SUTTON
24 DENMARK ROAD
CARSHALTON SM5 2JG

Date	MAR 2021	Designed	T.E
Scale	1:250@A3	Drawn	T.E
CAD No.	T20180	Chk'd	H.W
		App'd	

DRG.NO. T20180-CON-GA005A

**DRAFT - FOR
INFORMATION
ONLY**