


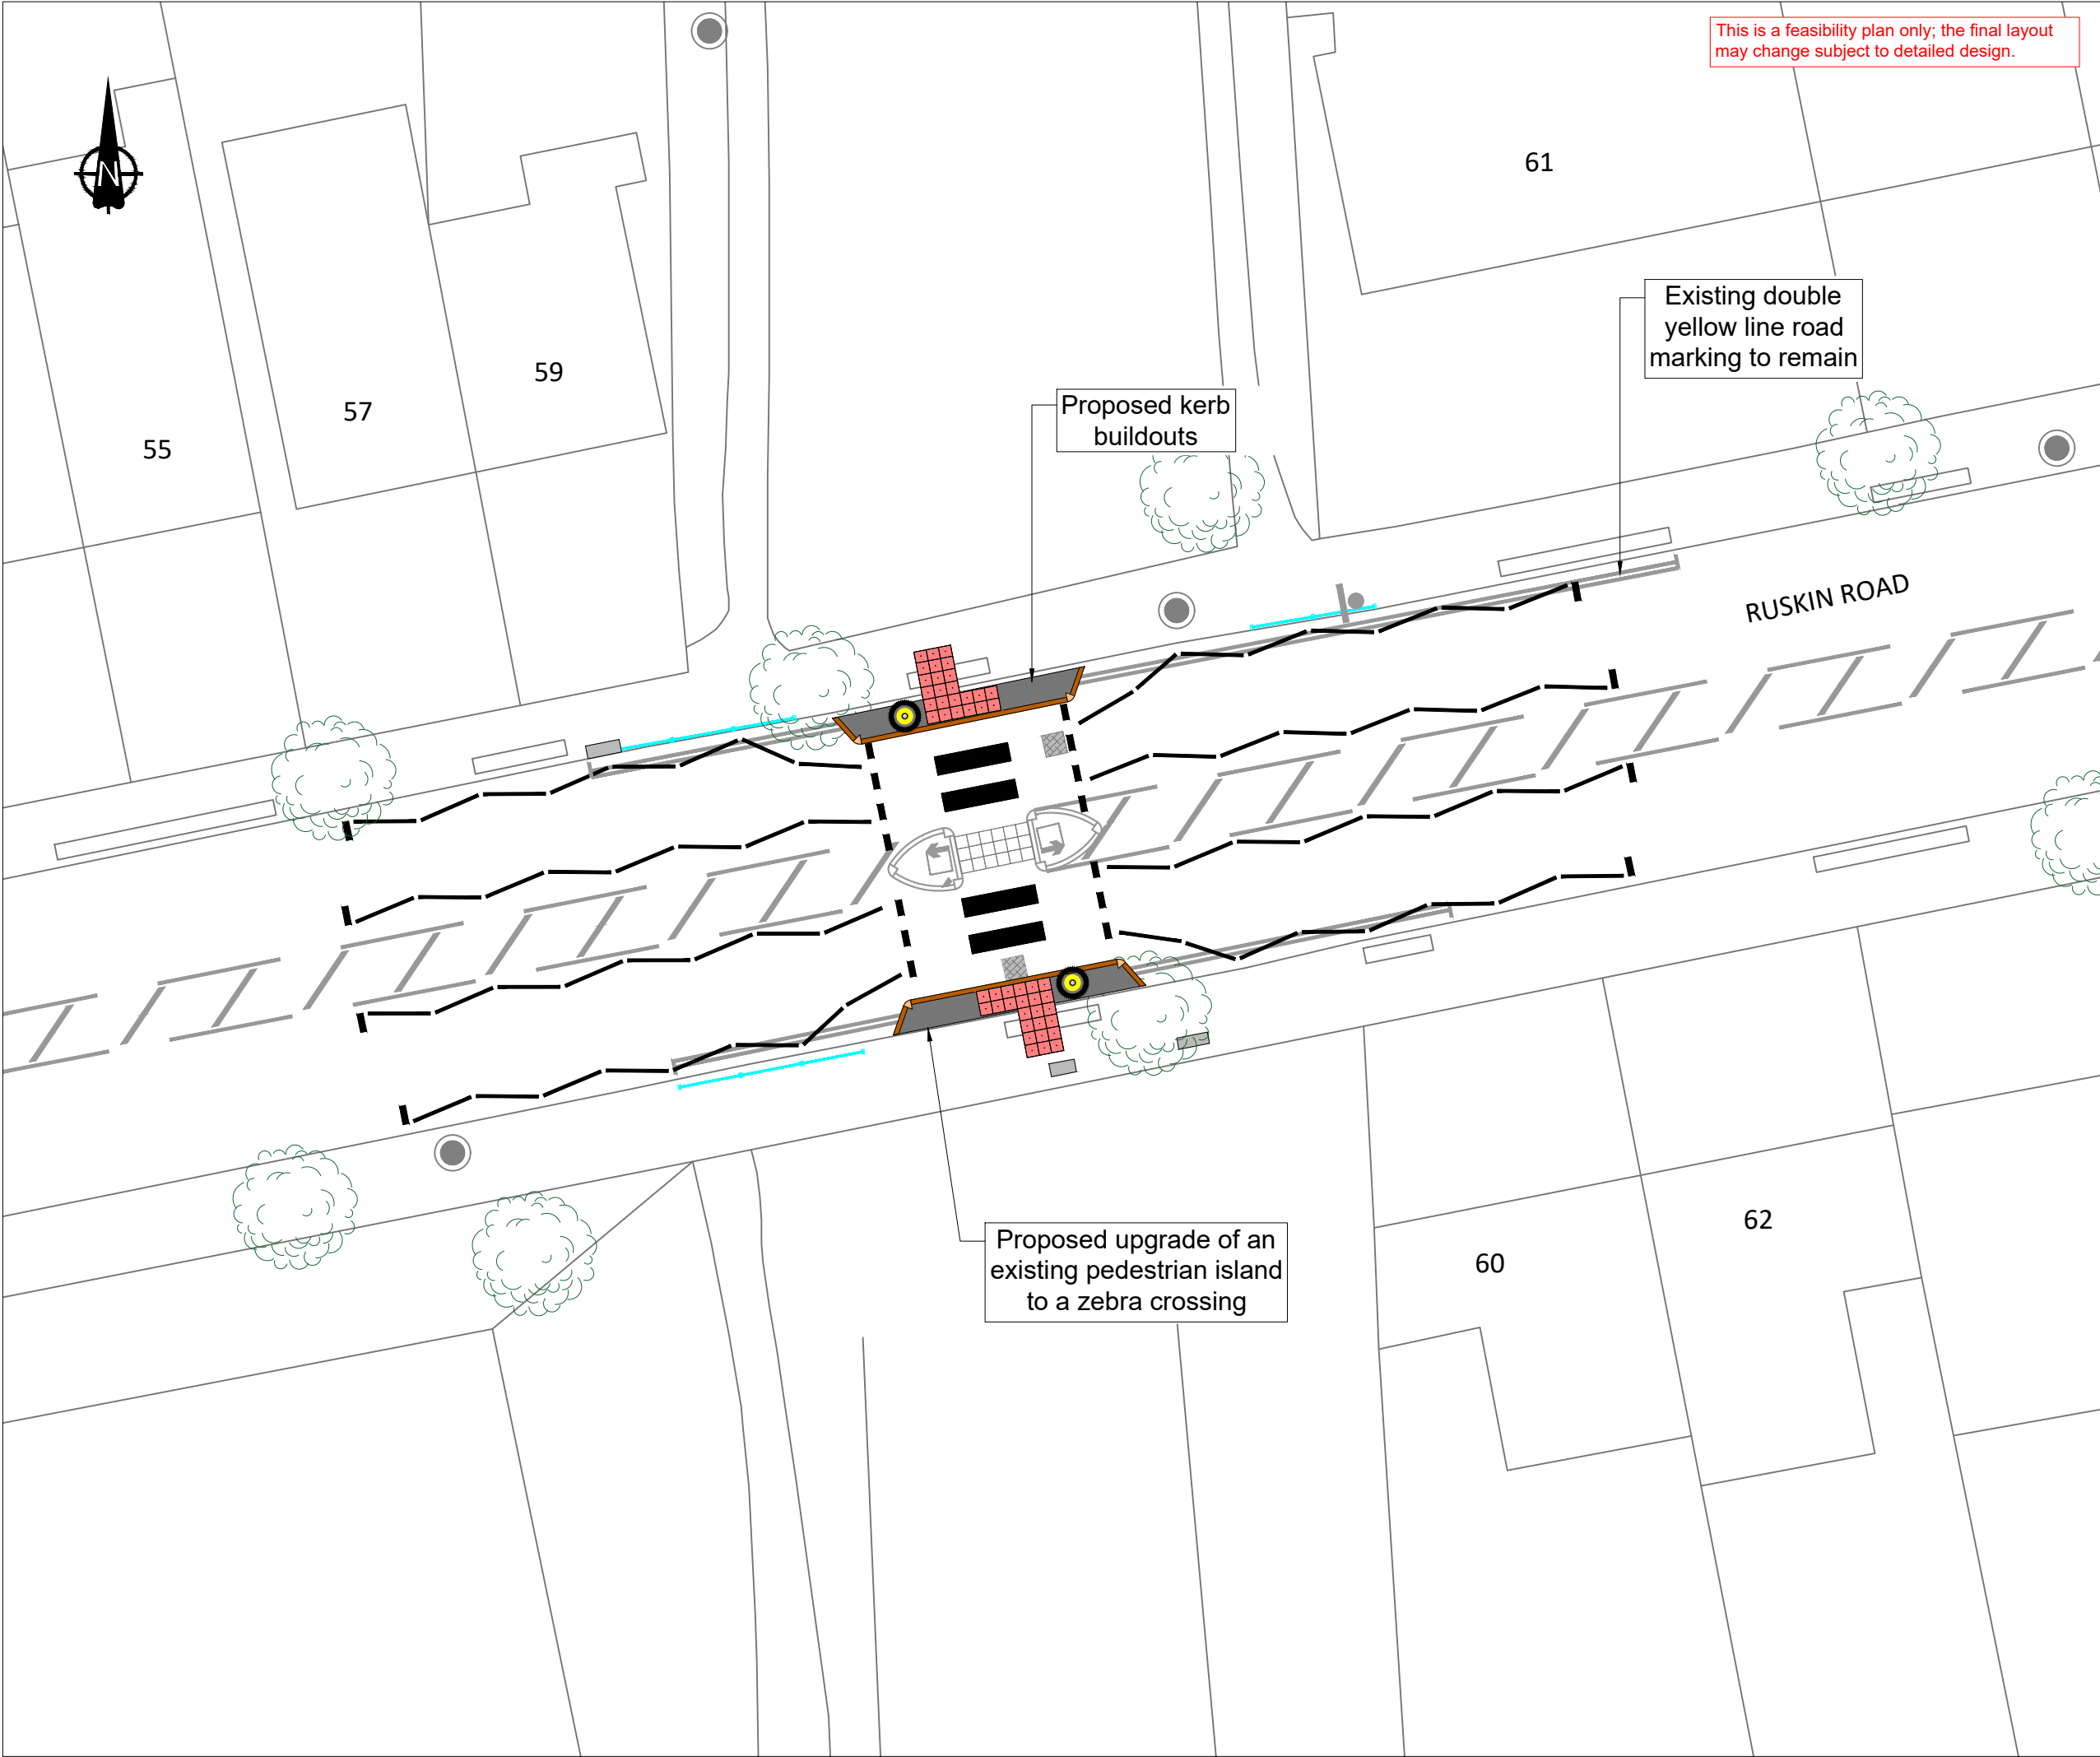

This is a feasibility plan only; the final layout may change subject to detailed design.

Proposed kerb buildouts

Existing double yellow line road marking to remain

Proposed upgrade of an existing pedestrian island to a zebra crossing

- Key:
- Propose tactile paving
 - Existing pedestrian guard rail
 - Existing cabinet
 - Existing utilities cover
 - Proposed Belisha beacon
 - Existing sign post
 - Proposed road marking
 - Existing road marking
 - Existing tree
 - Existing driveway

DRAFT - FOR INFORMATION ONLY

01	First Issue	Oct25	CD
No.	Amendment	Date	Int'l



KINGSTON AND SUTTON
SHARED ENVIRONMENT SERVICE

Scheme
Ruskin Road Area

Drawing Title
Consultation Drawing
Ruskin Road
near No.60 Ruskin

SARAH RYE
DIRECTOR HIGHWAYS, TRANSPORTATION
AND REGULATORY SERVICES, ENVIRONMENT,
HOUSING AND REGENERATION
LONDON BOROUGH OF SUTTON
CIVIC OFFICES, ST NICHOLAS WAY
SUTTON SM1 1EA

Date	Aug25	Designed	CD
Scale	A3 - 1:200	Drawn	CD
CAD No.	LBS-30008	Chk'd	UF
		App'd	NP

DRG.NO. LBS-30008-P-100-05