


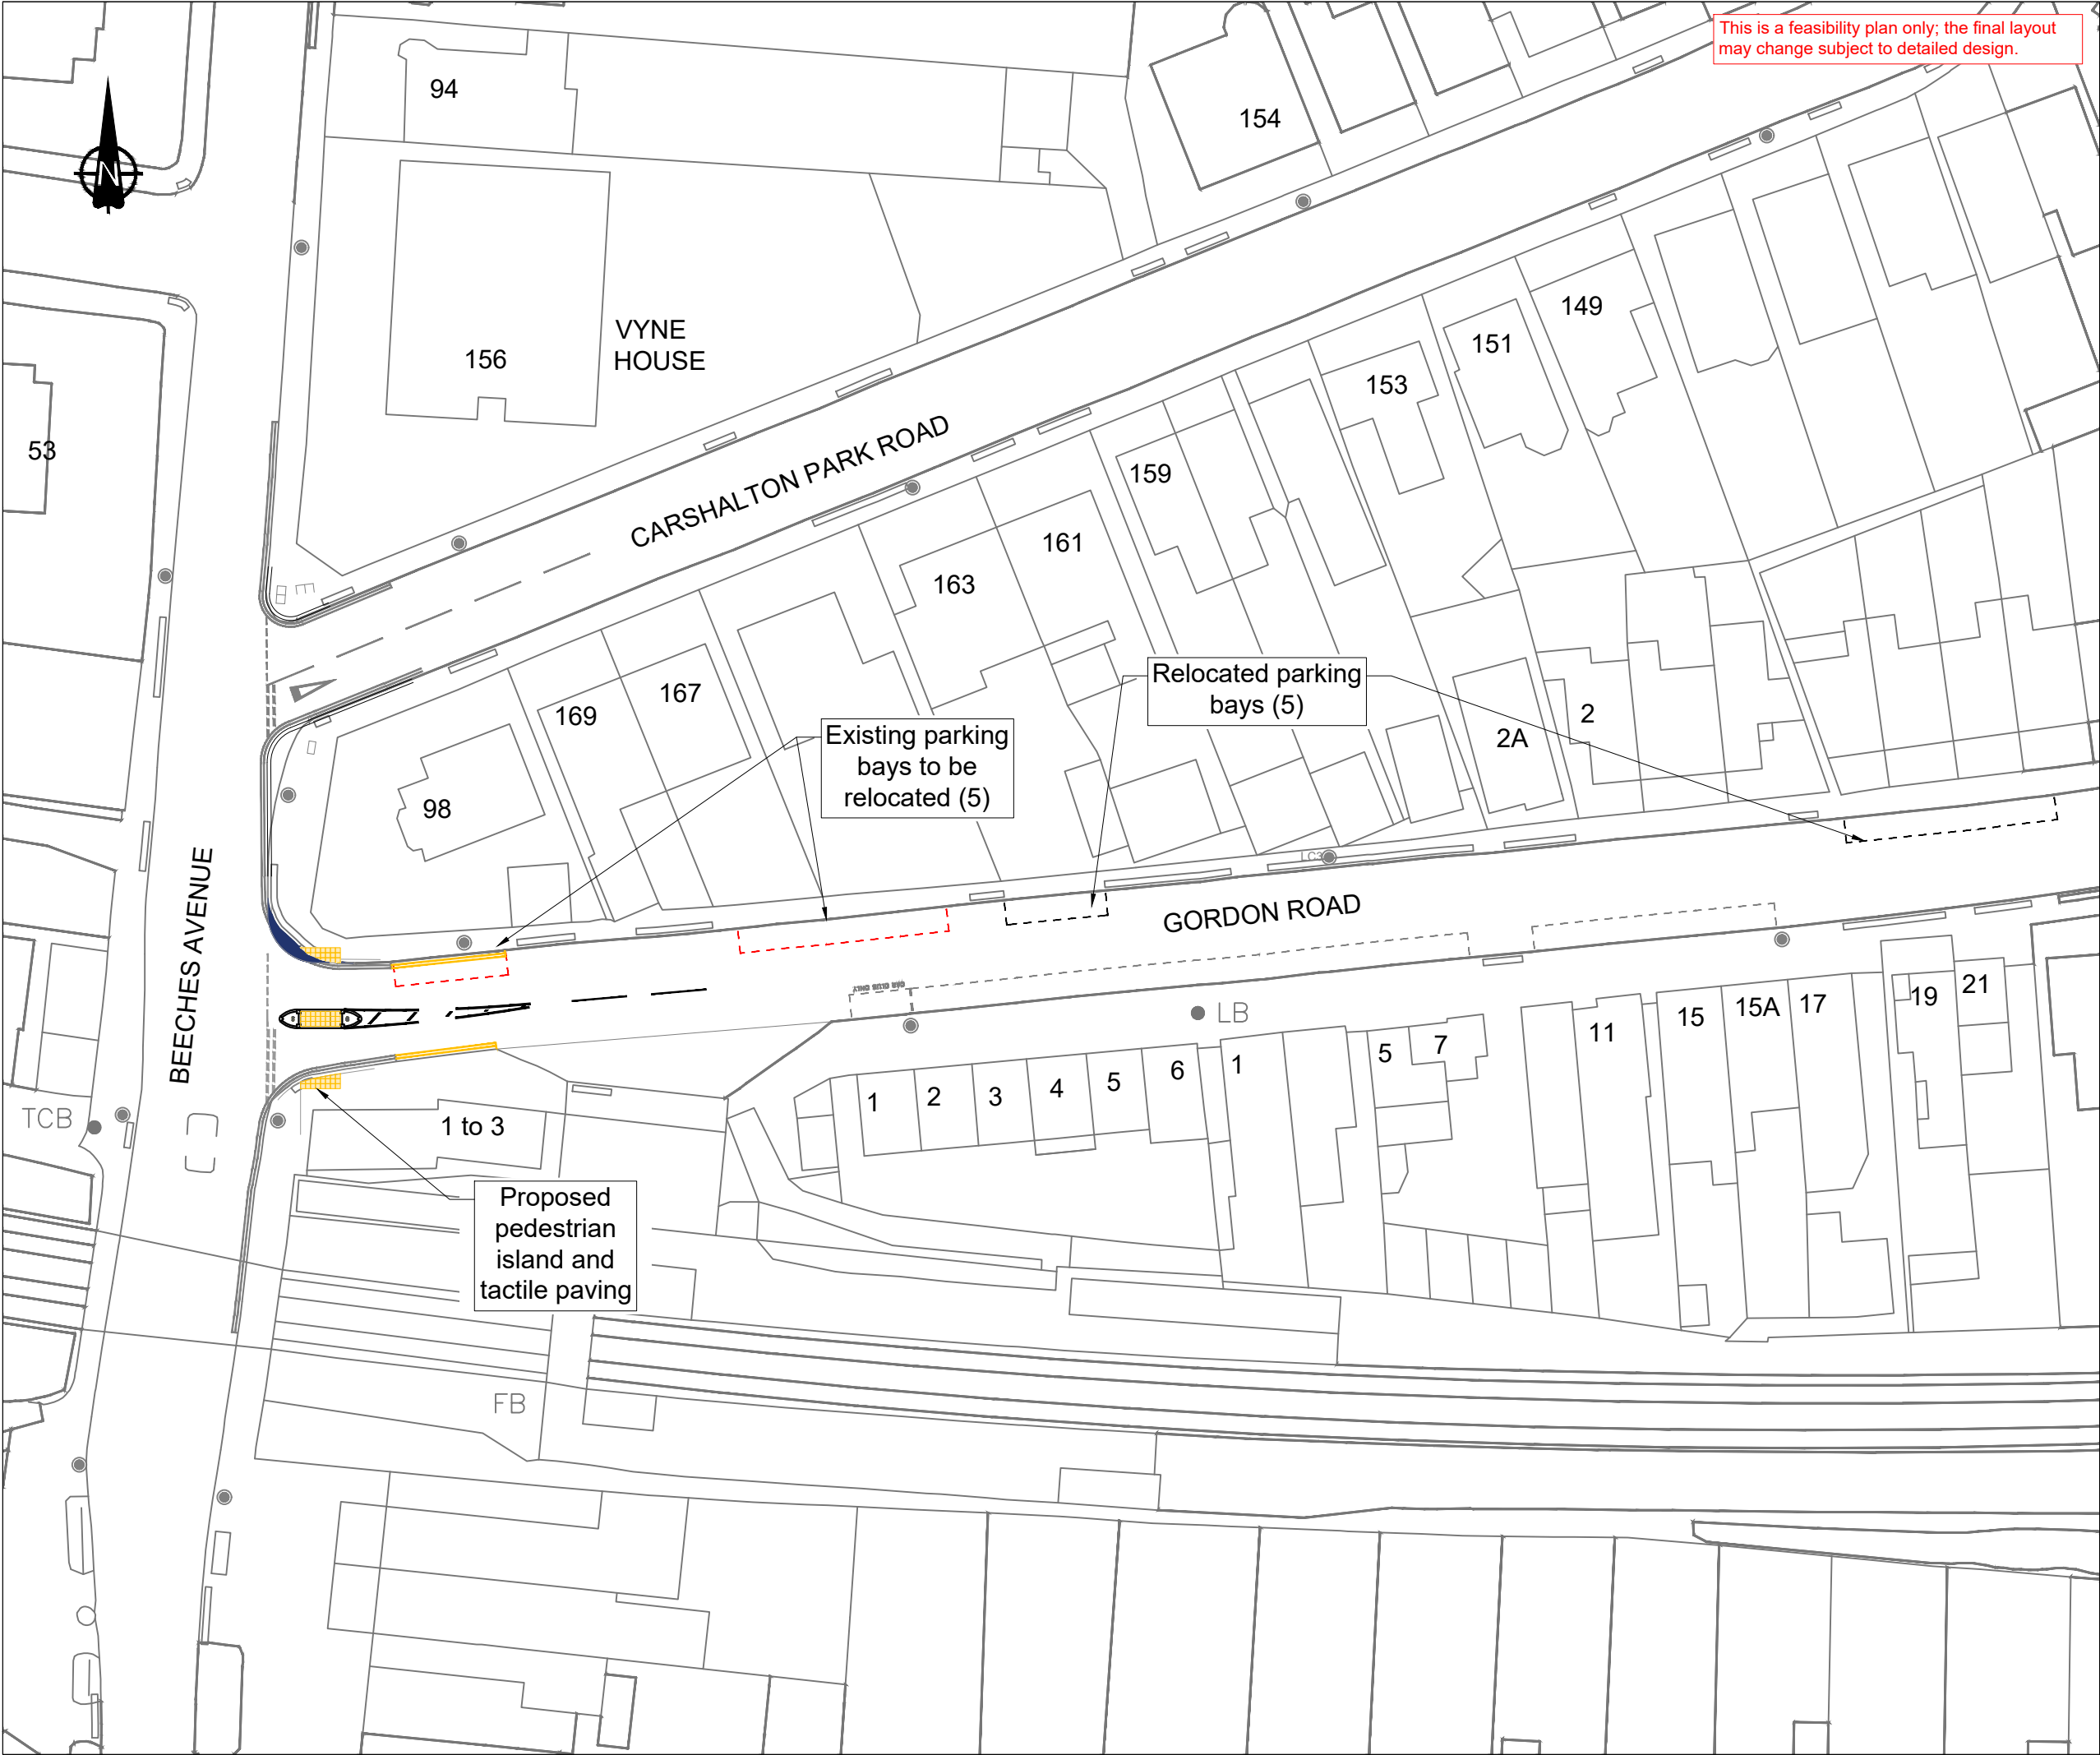

This is a feasibility plan only; the final layout may change subject to detailed design.

- Key:
- Existing lamp column
 - Existing road marking
 - Proposed road marking
 - Proposed new parking bay
 - Existing parking bay to be removed
 - Proposed double yellow lines
 - Proposed tactile paving

**DRAFT - FOR
INFORMATION
ONLY**

01	First Issue	Oct25	CD
No.	Amendment	Date	Int'l



KINGSTON AND SUTTON
SHARED ENVIRONMENT SERVICE

Scheme

Ruskin Road Area

Drawing Title

Consultation Drawing
Gordon Road jnc with
Beeches Avenue

SARAH RYE
DIRECTOR HIGHWAYS, TRANSPORTATION
AND REGULATORY SERVICES, ENVIRONMENT,
HOUSING AND REGENERATION
LONDON BOROUGH OF SUTTON
CIVIC OFFICES, ST NICHOLAS WAY
SUTTON SM1 1EA

Date	Sep25	Designed	CD
Scale	A3 - 1:500	Drawn	CD
CAD No.	LBS-30008	Chk'd	UF
		App'd	UF

DRG.NO. LBS-30008-P-100-10