
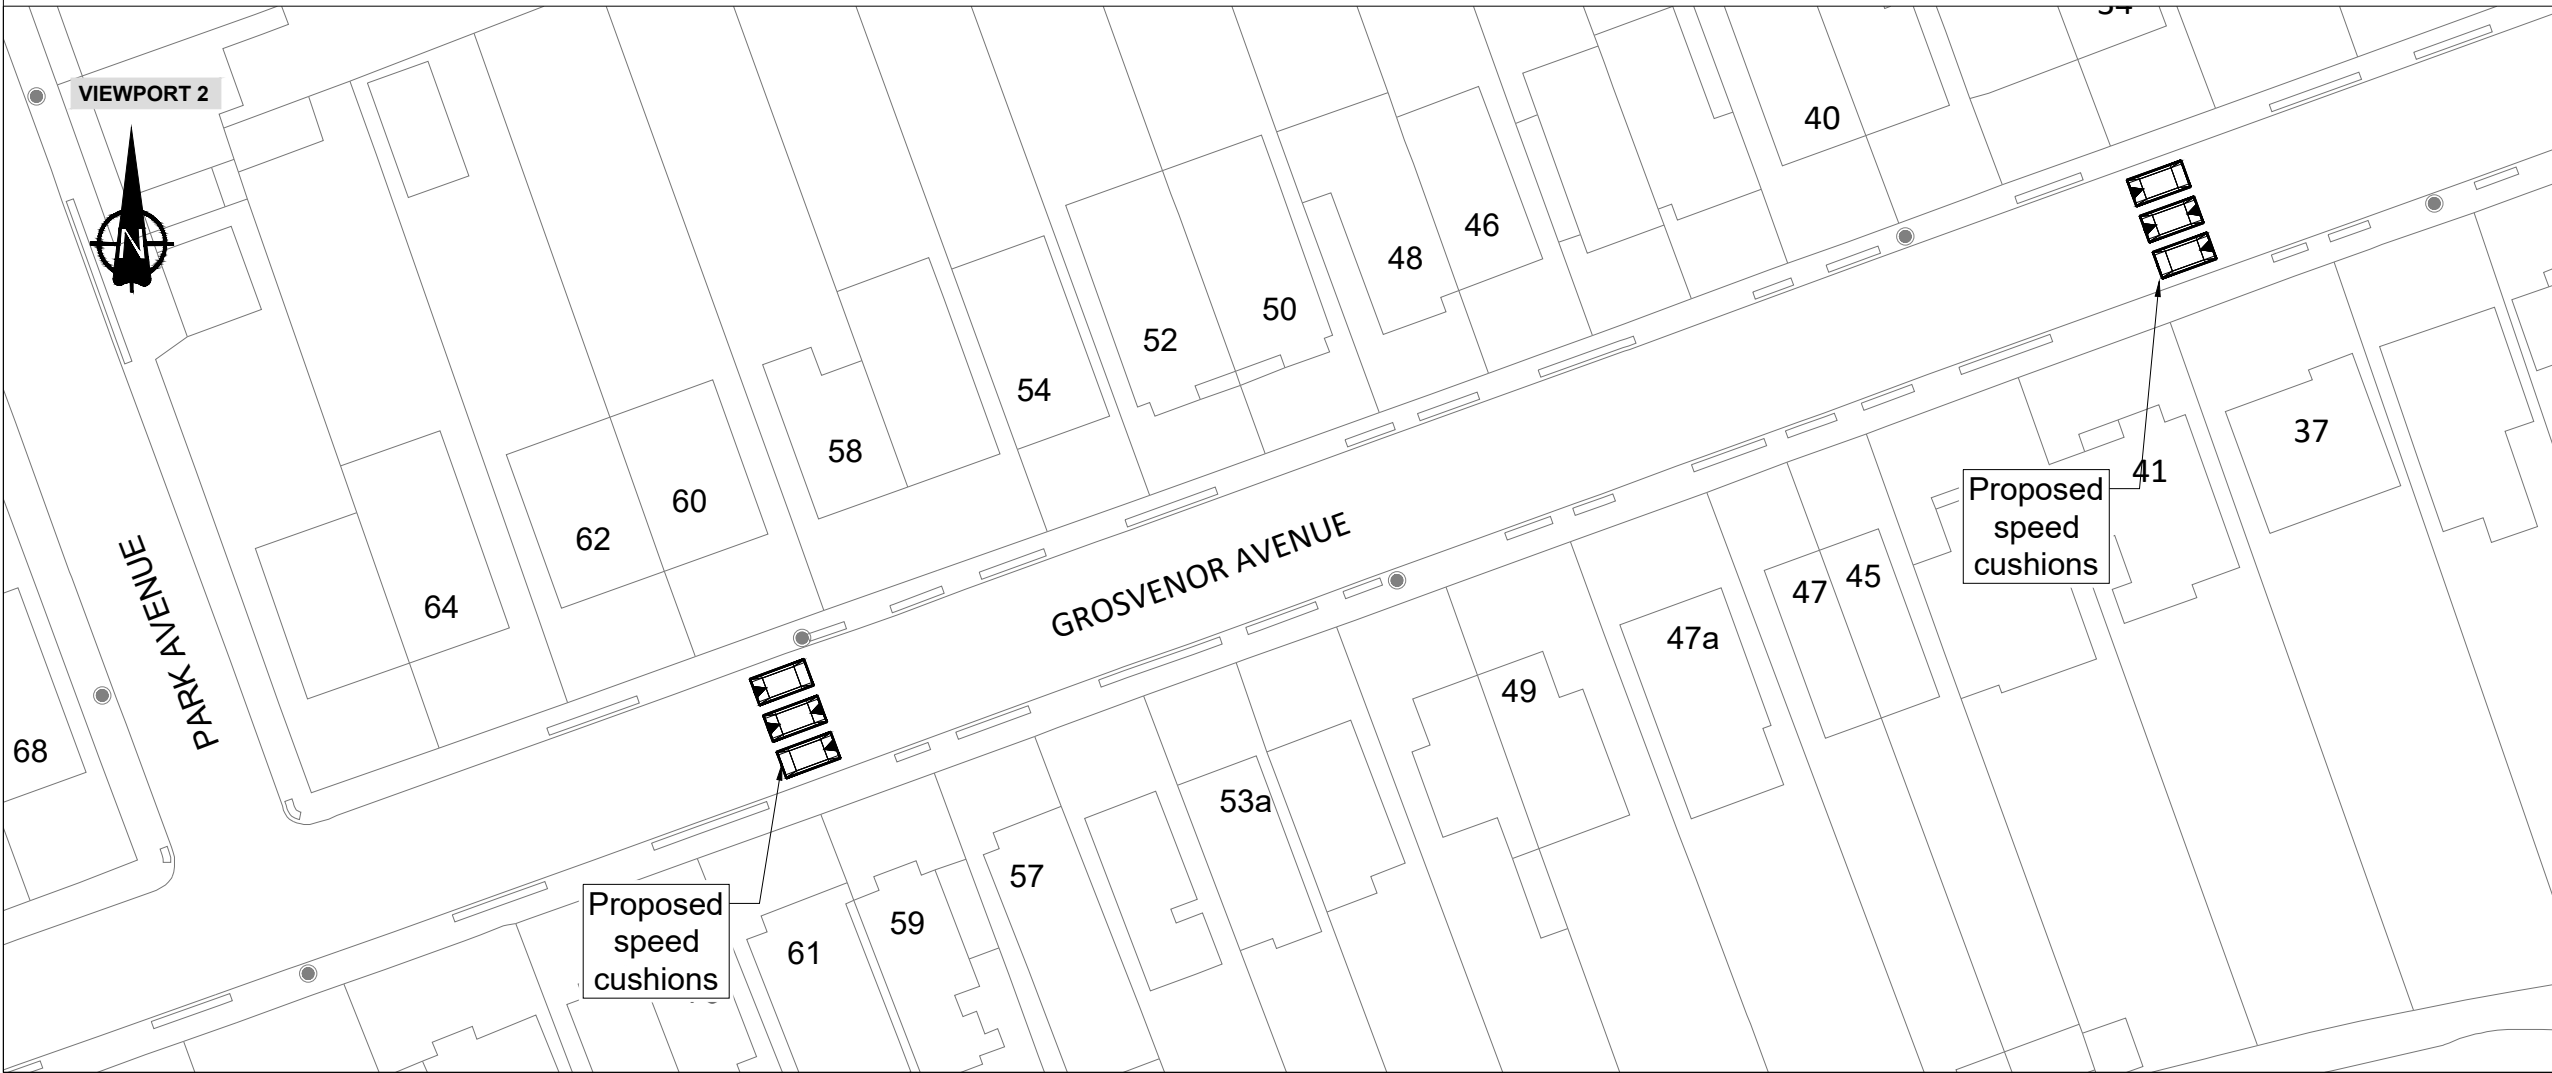


- Key:
- Existing lamp column
 - Existing driveways

**DRAFT - FOR
INFORMATION
ONLY**

01	First Issue	Oct25	CD
No.	Amendment	Date	Int'l

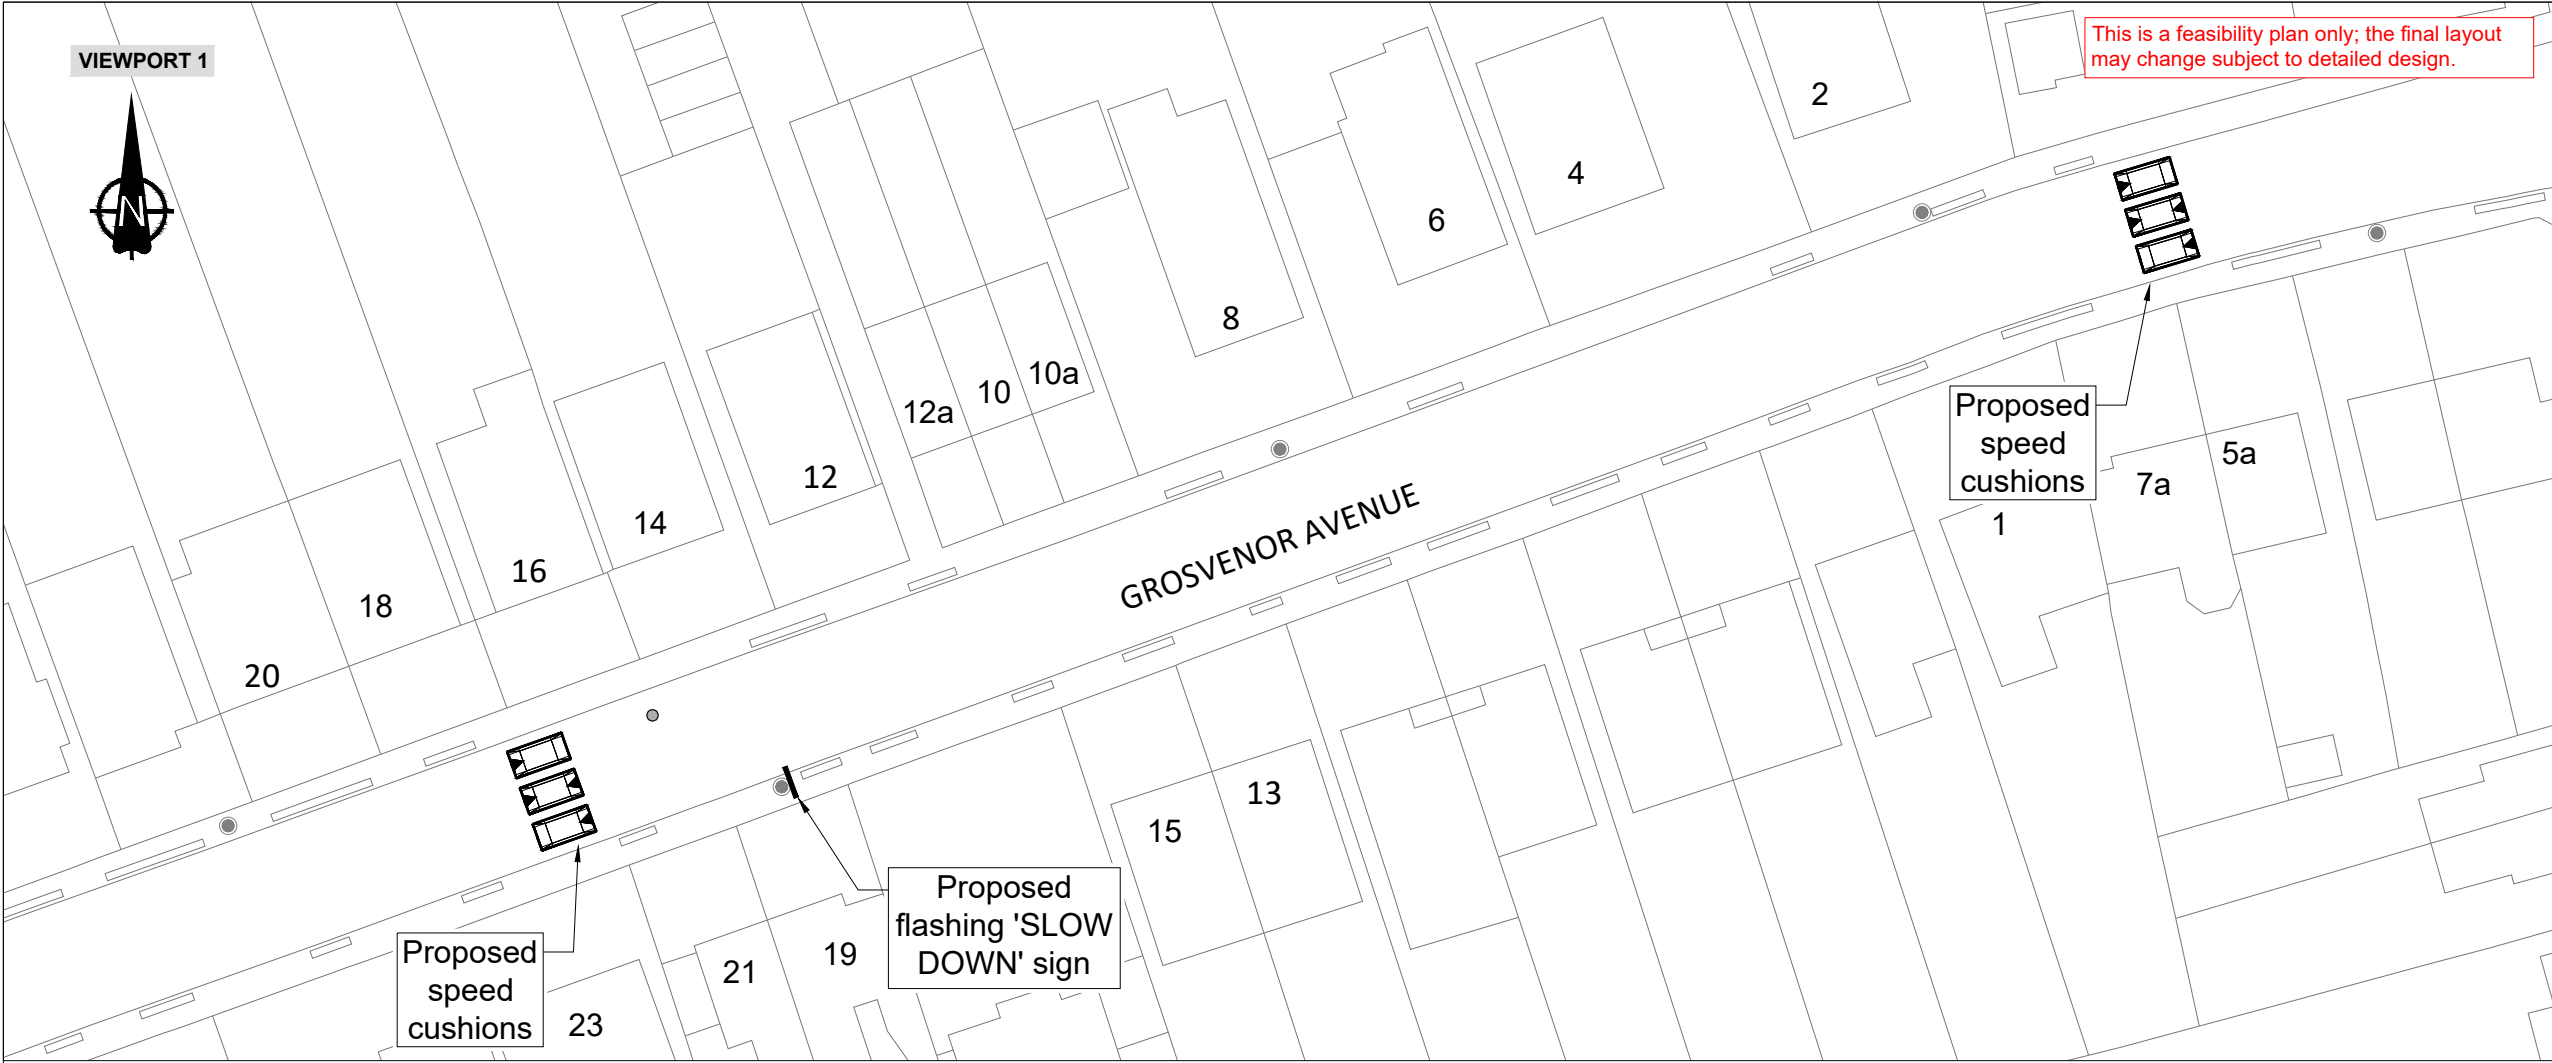

KINGSTON AND SUTTON
SHARED ENVIRONMENT SERVICE

Scheme

Ruskin Road Area

Drawing Title

Consultation Drawing
Grosvenor Avenue
Sheet 1 of 2

SARAH RYE DIRECTOR HIGHWAYS, TRANSPORTATION AND REGULATORY SERVICES, ENVIRONMENT, HOUSING AND REGENERATION LONDON BOROUGH OF SUTTON CIVIC OFFICES, ST NICHOLAS WAY SUTTON SM1 1EA			
Date	Sep25	Designed	CD
Scale	A3 - 1:500	Drawn	CD
CAD No.	LBS-30008	Chk'd	UF
		App'd	NP
DRG.NO. LBS-30008-P-100-07			