


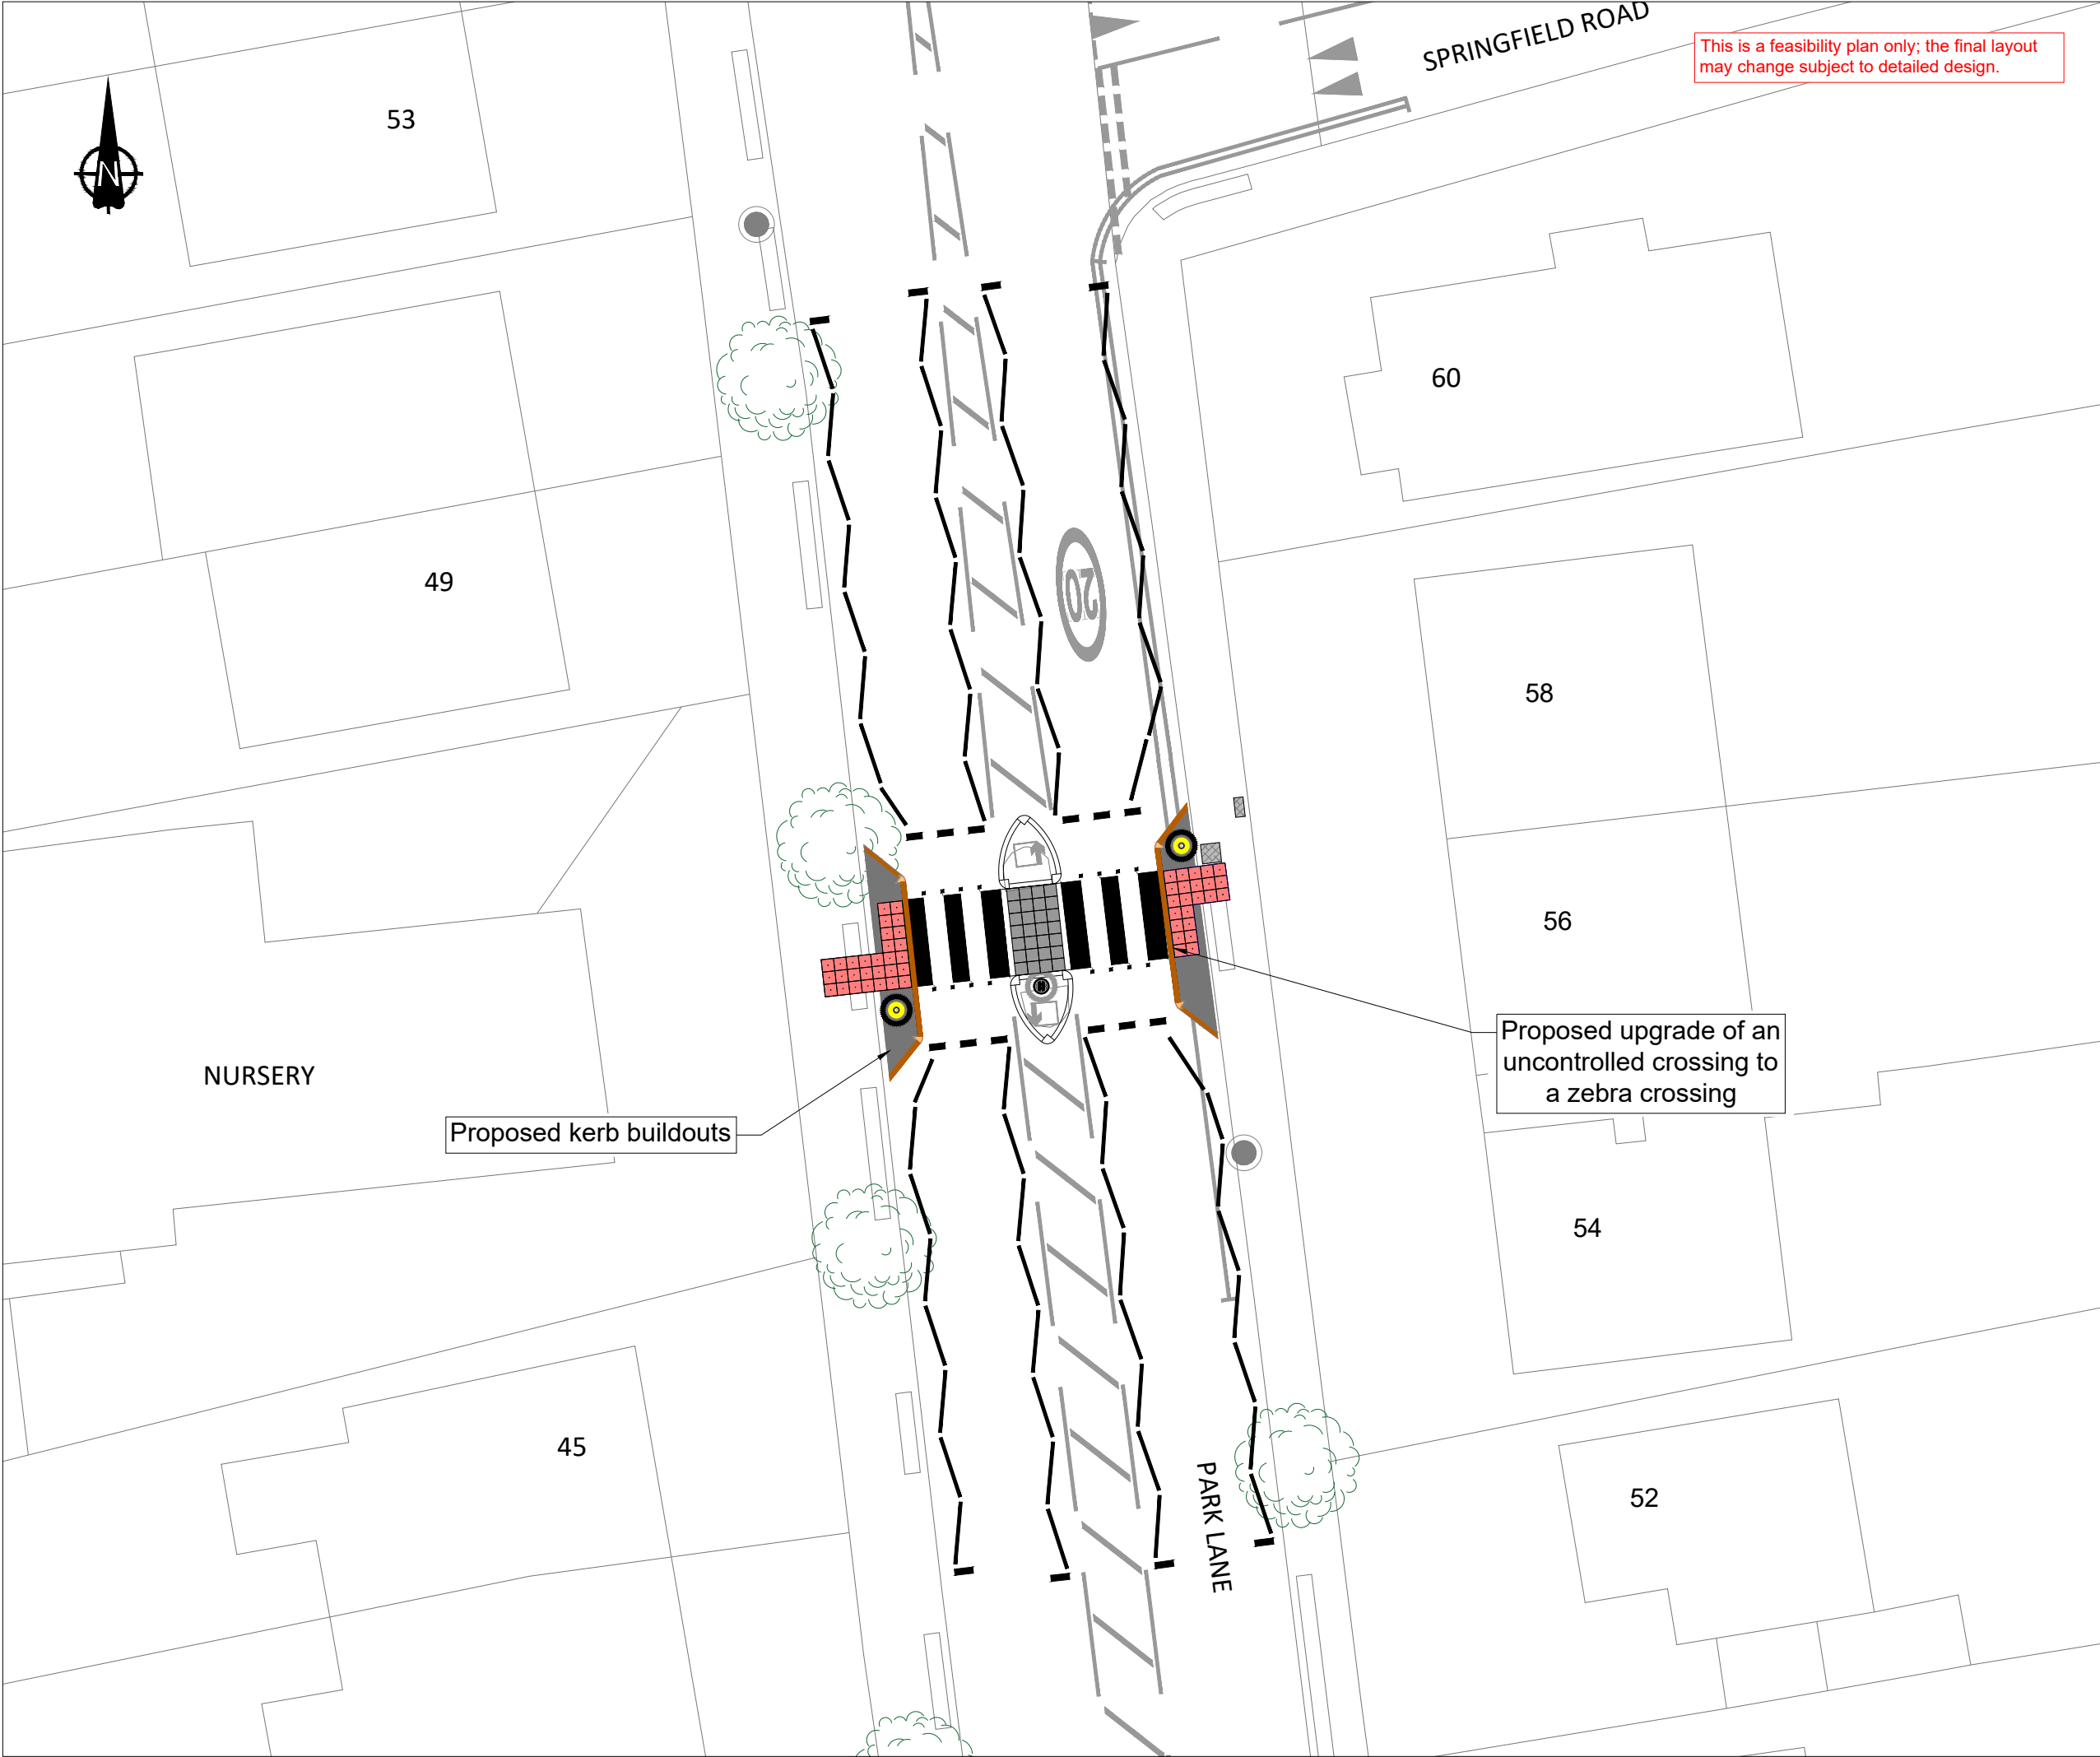

This is a feasibility plan only; the final layout may change subject to detailed design.

- Key:
- Propose tactile paving
  - Existing utilities cover
  - Proposed Belisha beacon
  - Existing central lighting column
  - Existing lamp column
  - Proposed road marking
  - Existing road marking
  - Existing tree

**DRAFT - FOR  
INFORMATION  
ONLY**

|     |             |       |       |
|-----|-------------|-------|-------|
| 01  | First Issue | Oct25 | CD    |
| No. | Amendment   | Date  | Int'l |



KINGSTON AND SUTTON  
SHARED ENVIRONMENT SERVICE

Scheme

Ruskin Road Area

Drawing Title

Consultation Drawing  
Park Lane outside  
Jancett childcare

SARAH RYE  
DIRECTOR HIGHWAYS, TRANSPORTATION  
AND REGULATORY SERVICES, ENVIRONMENT,  
HOUSING AND REGENERATION  
LONDON BOROUGH OF SUTTON  
CIVIC OFFICES, ST NICHOLAS WAY  
SUTTON SM1 1EA

|         |            |          |    |
|---------|------------|----------|----|
| Date    | Aug25      | Designed | CD |
| Scale   | A3 - 1:200 | Drawn    | CD |
| CAD No. | LBS-30008  | Chk'd    | UF |
|         |            | App'd    | NP |

DRG.NO. LBS-30008-P-100-12