


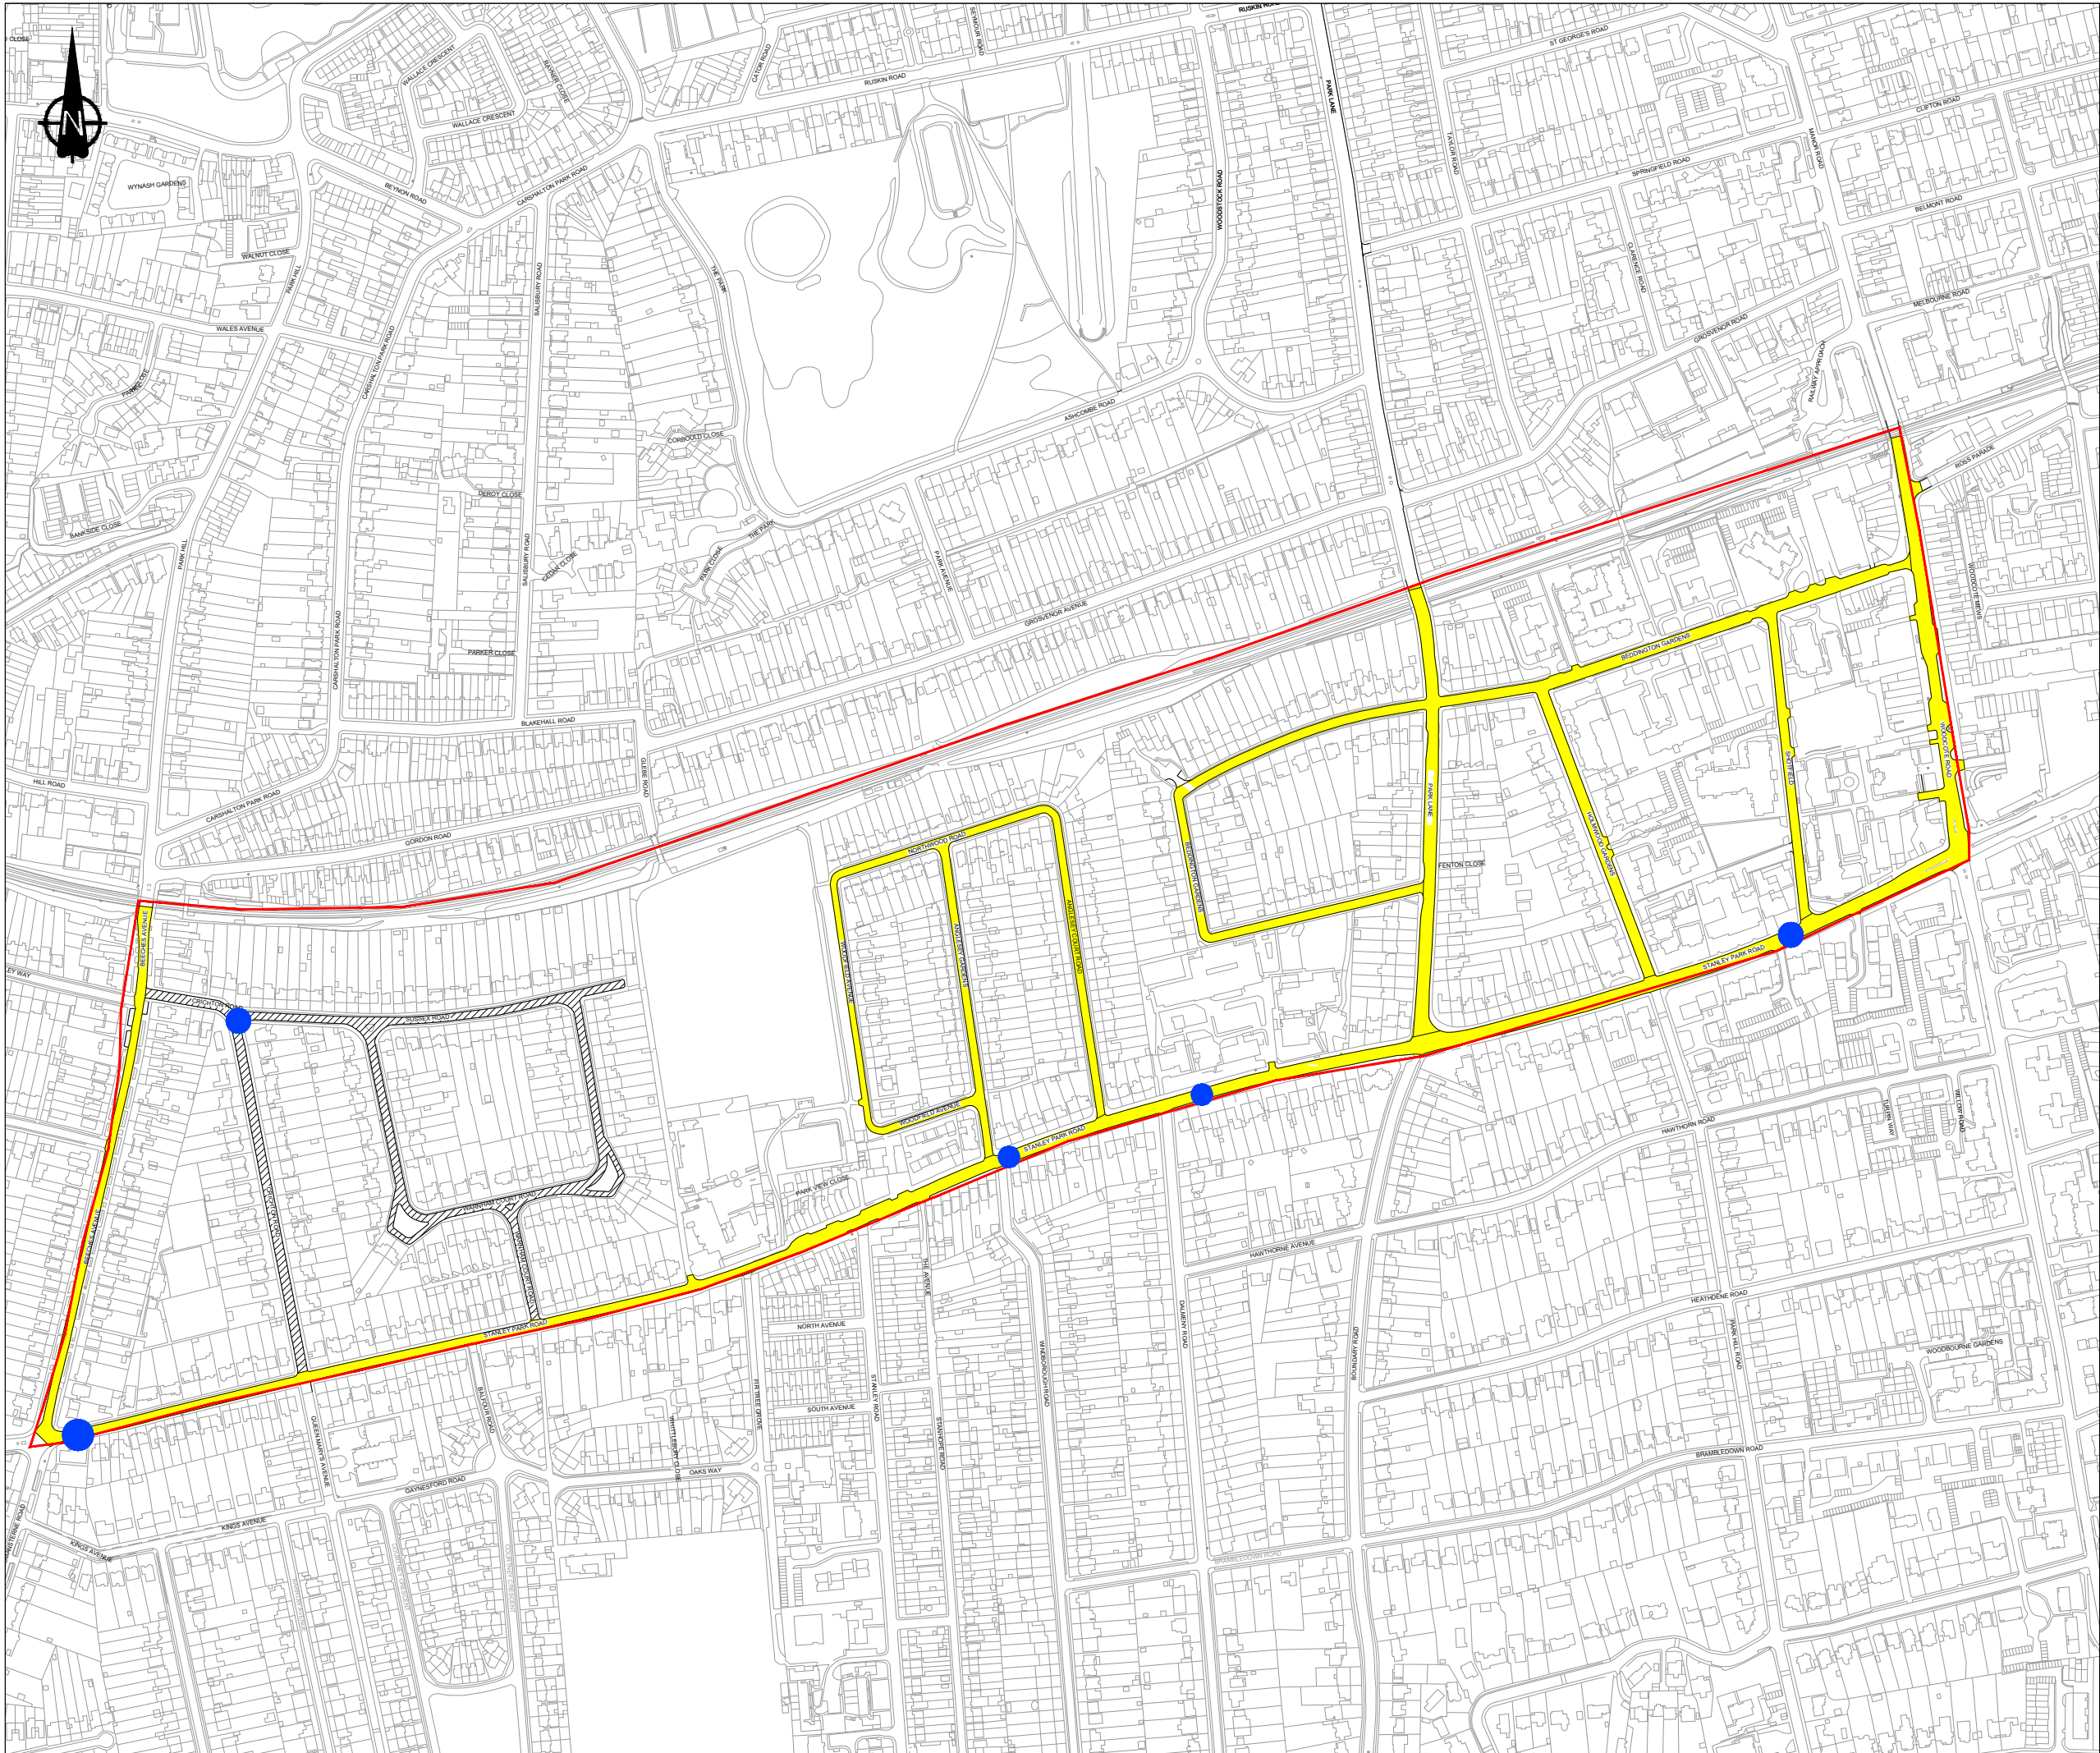

- LEGEND:**
- Scheme Boundary
 - Proposed 20mph Road
 - Existing 20mph Road
 - Proposed Intervention Locations

01	First Issue	Oct25	AL
No.	Amendment	Date	Int'l



KINGSTON AND SUTTON
SHARED ENVIRONMENT SERVICE

Scheme

Stanley Park Road Area

Drawing Title

Proposed 20mph Speed
Limit and Proposed
Intervention Location

SARAH RYE
DIRECTOR HIGHWAYS, TRANSPORTATION
AND REGULATORY SERVICES, ENVIRONMENT,
HOUSING AND REGENERATION
LONDON BOROUGH OF SUTTON
CIVIC OFFICES, ST NICHOLAS WAY
SUTTON SM1 1EA

Date	Oct25	Designed	AL
Scale	1:5000(m)	Drawn	AL
CAD No.	LSB-30008	Chk'd	NP
		App'd	NP

DRG.NO. LBS-30008-P-102