


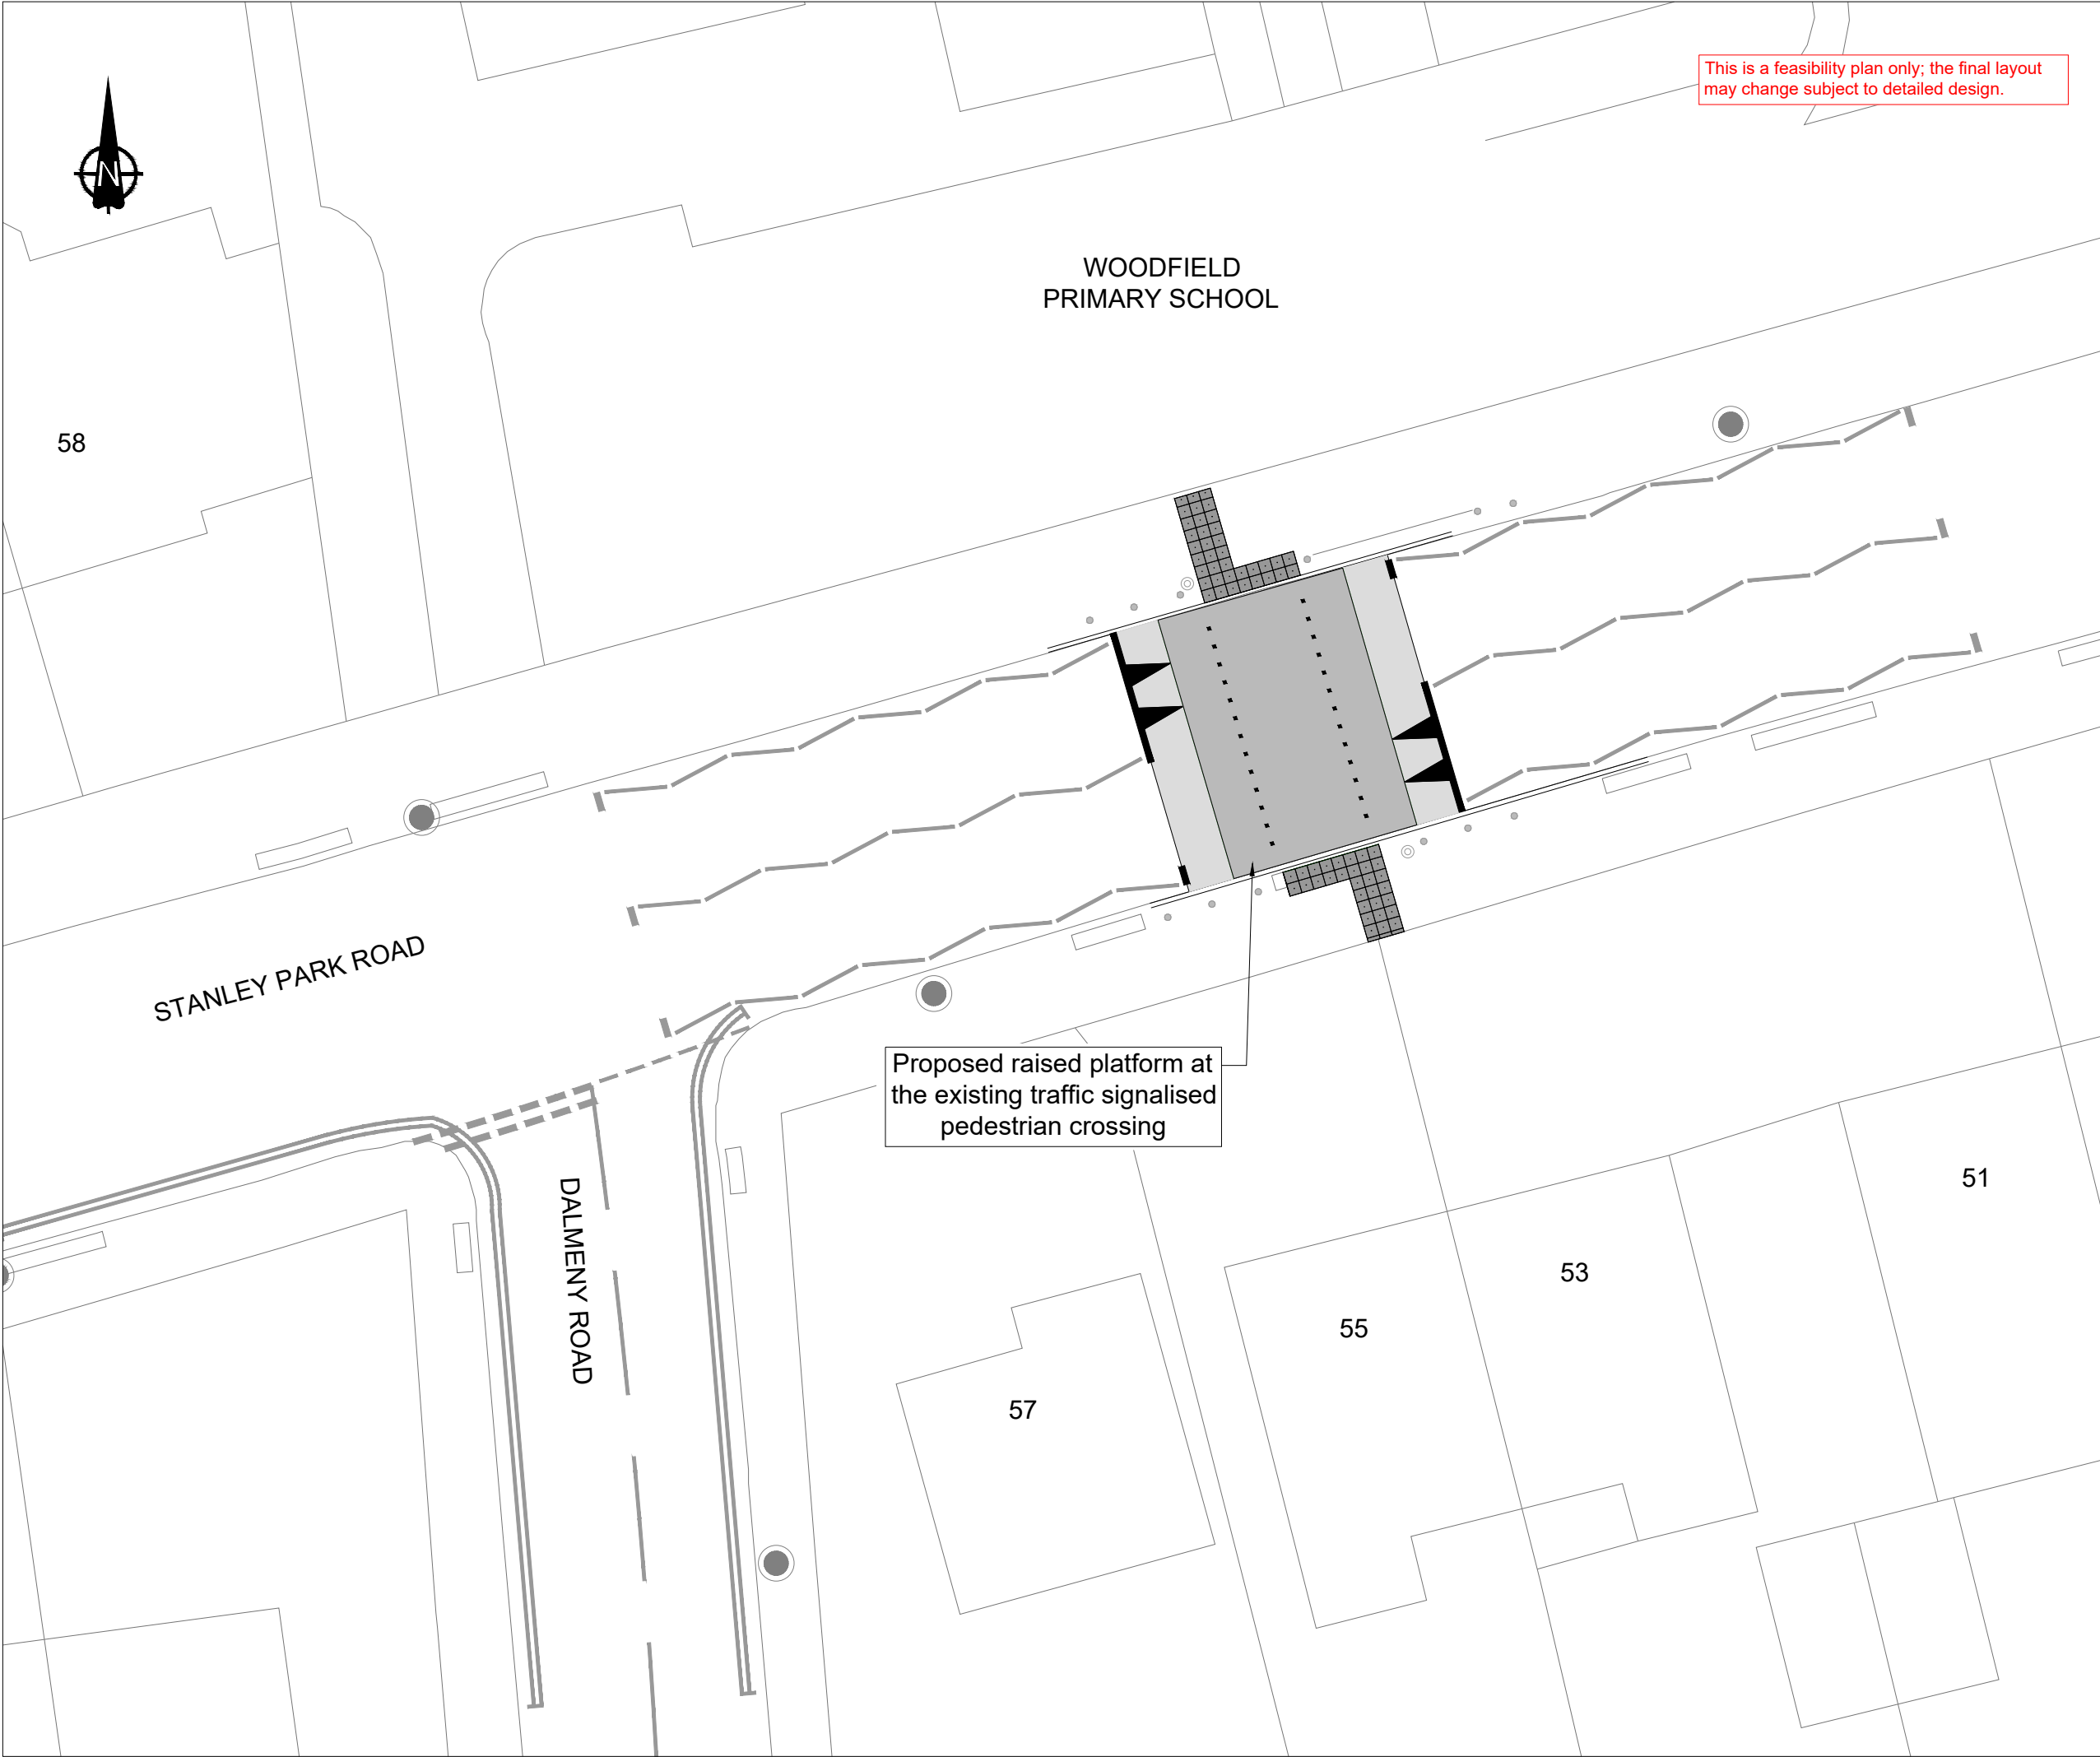

This is a feasibility plan only; the final layout may change subject to detailed design.

- Key:
- Existing tactile paving
 - Proposed road marking
 - Existing road marking
 - Existing lamp column
 - Existing bollards
 - Existing driveway

**DRAFT - FOR
INFORMATION
ONLY**

01	First Issue	Oct25	CD
No.	Amendment	Date	Int'l



KINGSTON AND SUTTON
SHARED ENVIRONMENT SERVICE

Scheme

Stanley Park Road Area

Drawing Title

Consultation Drawing
Stanley Park Road
near Dalmeny Road

SARAH RYE
DIRECTOR HIGHWAYS, TRANSPORTATION
AND REGULATORY SERVICES, ENVIRONMENT,
HOUSING AND REGENERATION
LONDON BOROUGH OF SUTTON
CIVIC OFFICES, ST NICHOLAS WAY
SUTTON SM1 1EA

Date	Sep25	Designed	CD
Scale	A3 - 1:200	Drawn	CD
CAD No.	LBS-30008	Chk'd	UF
		App'd	NP

DRG.NO. LBS-30008-P-100-26