


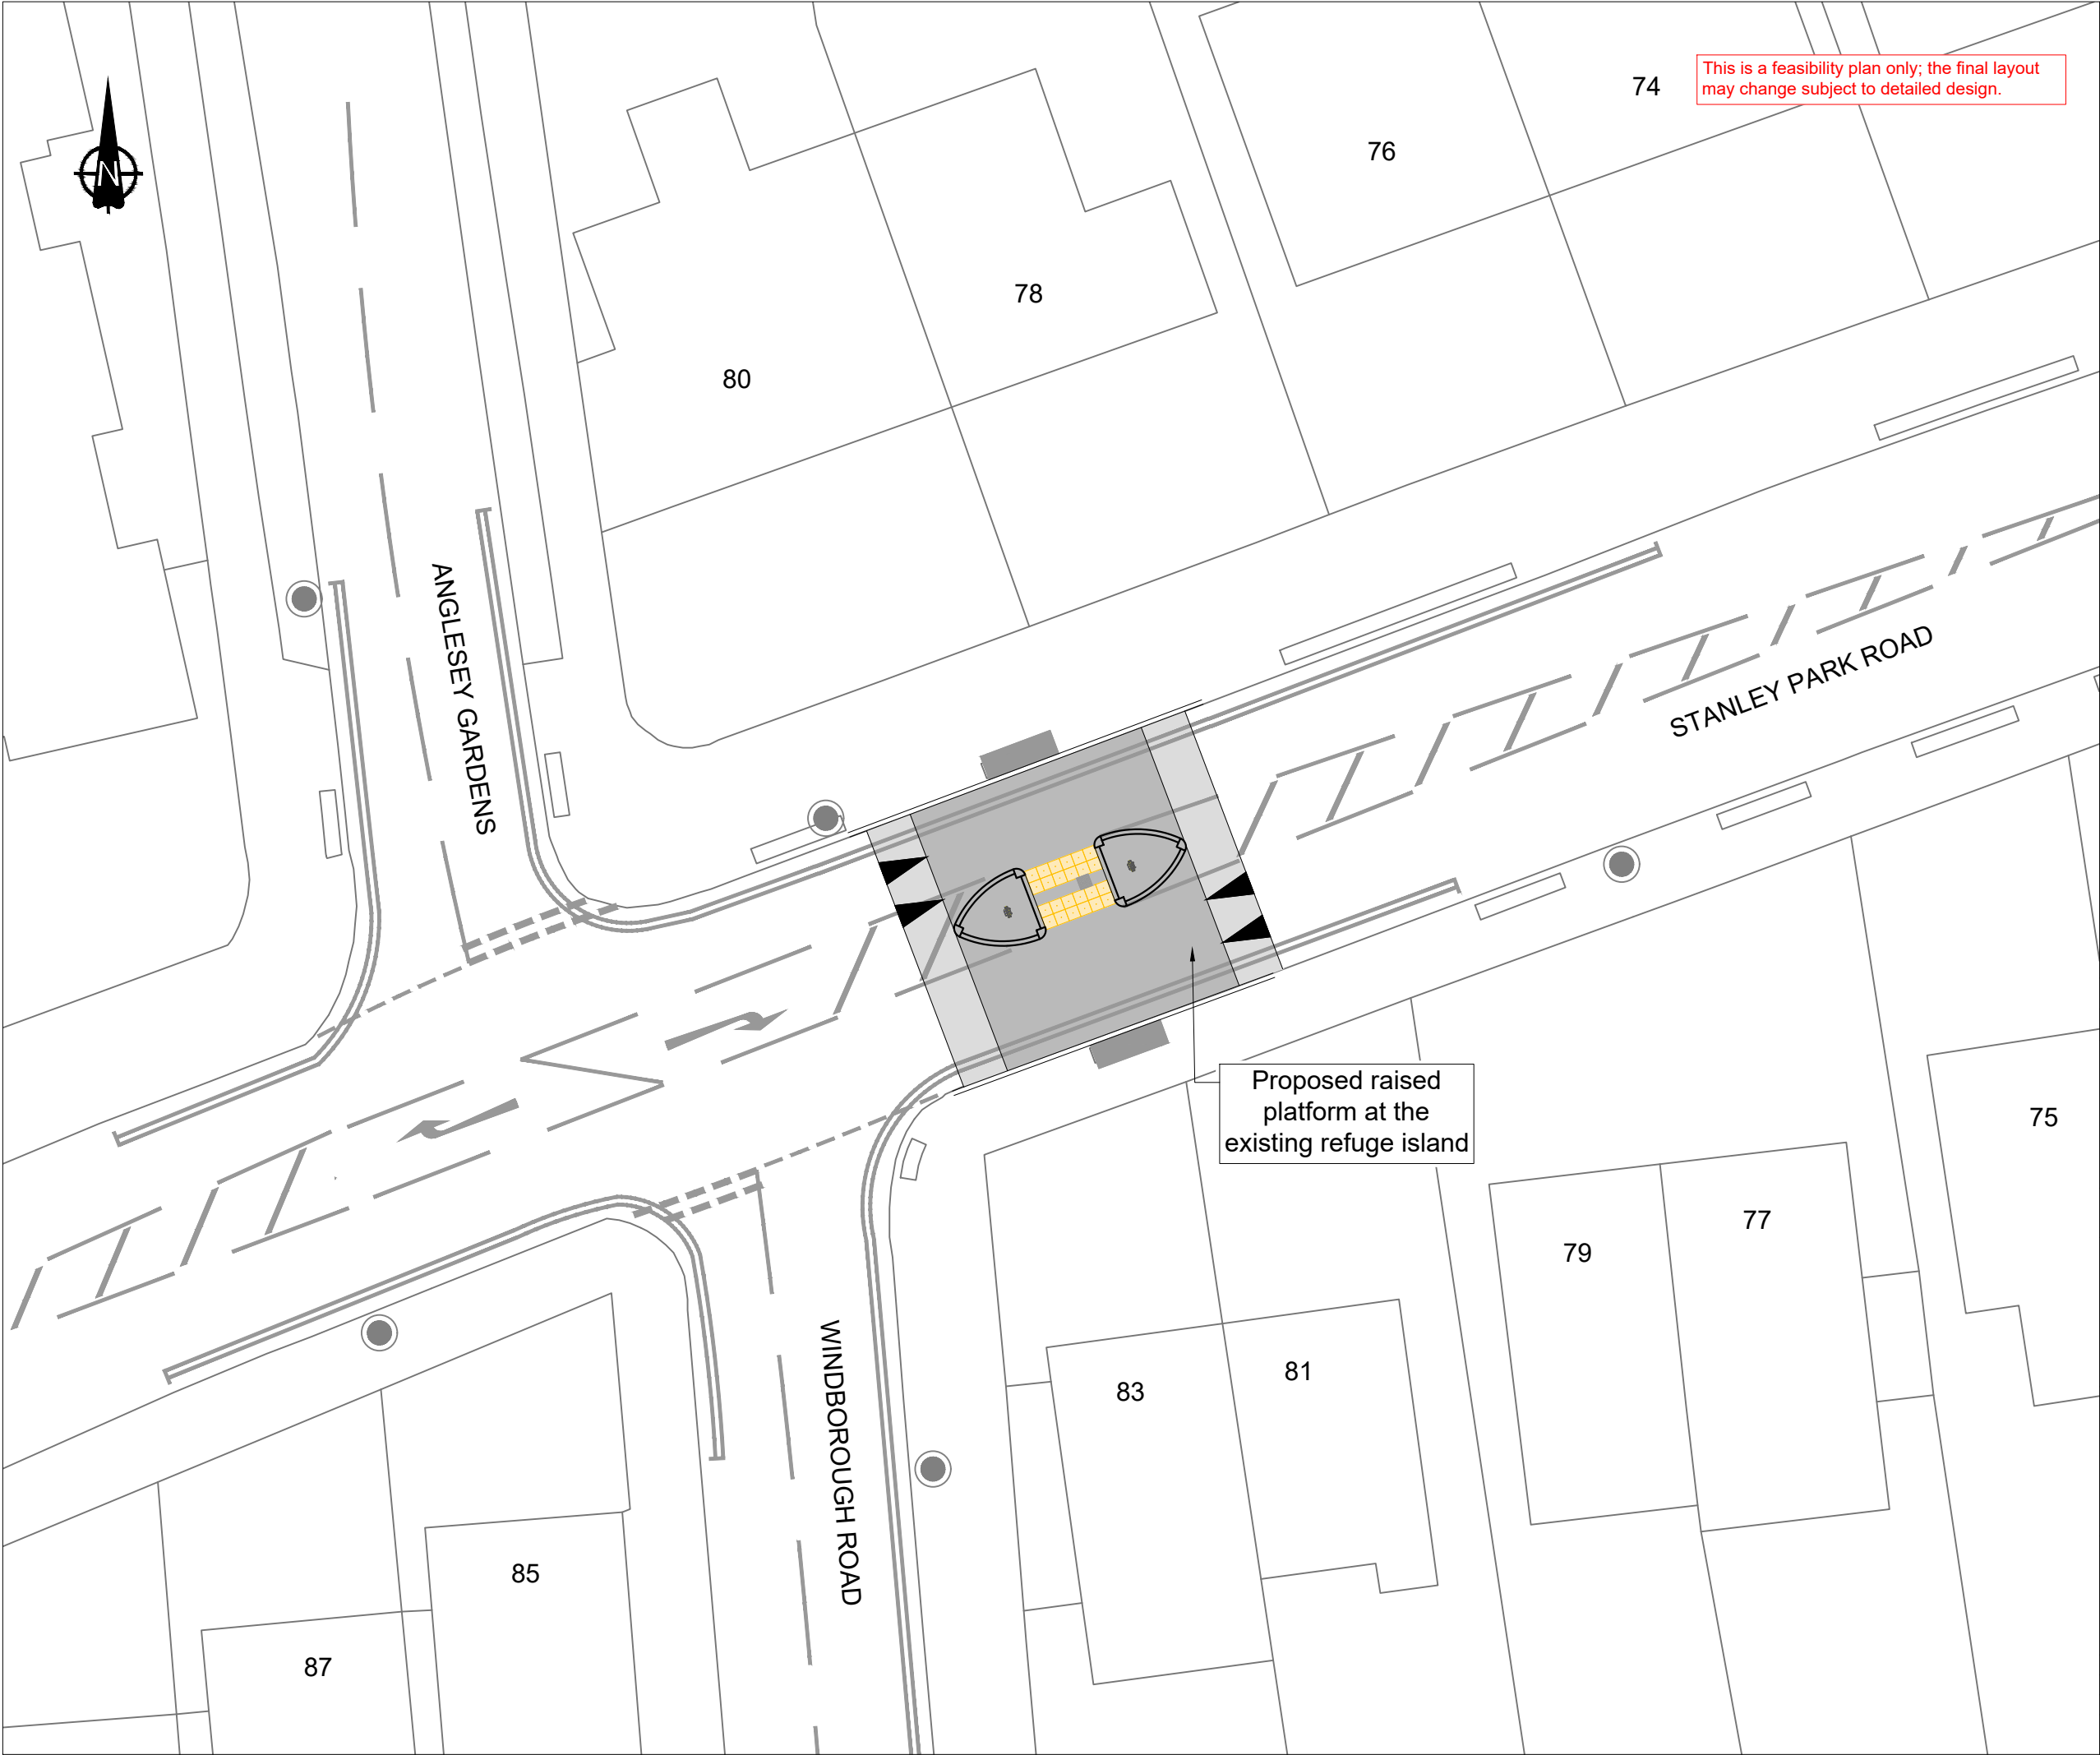

This is a feasibility plan only; the final layout may change subject to detailed design.

- Key:
- Proposed tactile paving
 - Existing tactile paving
 - Proposed road marking
 - Existing road marking
 - Existing lamp column
 - Existing driveway

**DRAFT - FOR
INFORMATION
ONLY**

01	First Issue	Oct25	CD
No.	Amendment	Date	Int'l



KINGSTON AND SUTTON
SHARED ENVIRONMENT SERVICE

Scheme
Stanley Park Road Area

Drawing Title
Consultation Drawing
Stanley Park Road
near Windborough Road

SARAH RYE
DIRECTOR HIGHWAYS, TRANSPORTATION
AND REGULATORY SERVICES, ENVIRONMENT,
HOUSING AND REGENERATION
LONDON BOROUGH OF SUTTON
CIVIC OFFICES, ST NICHOLAS WAY
SUTTON SM1 1EA

Date	Sep25	Designed	CD
Scale	A3 - 1:200	Drawn	CD
CAD No.	LBS-30008	Chk'd	UF
		App'd	NP

DRG.NO. LBS-30008-P-100-24