


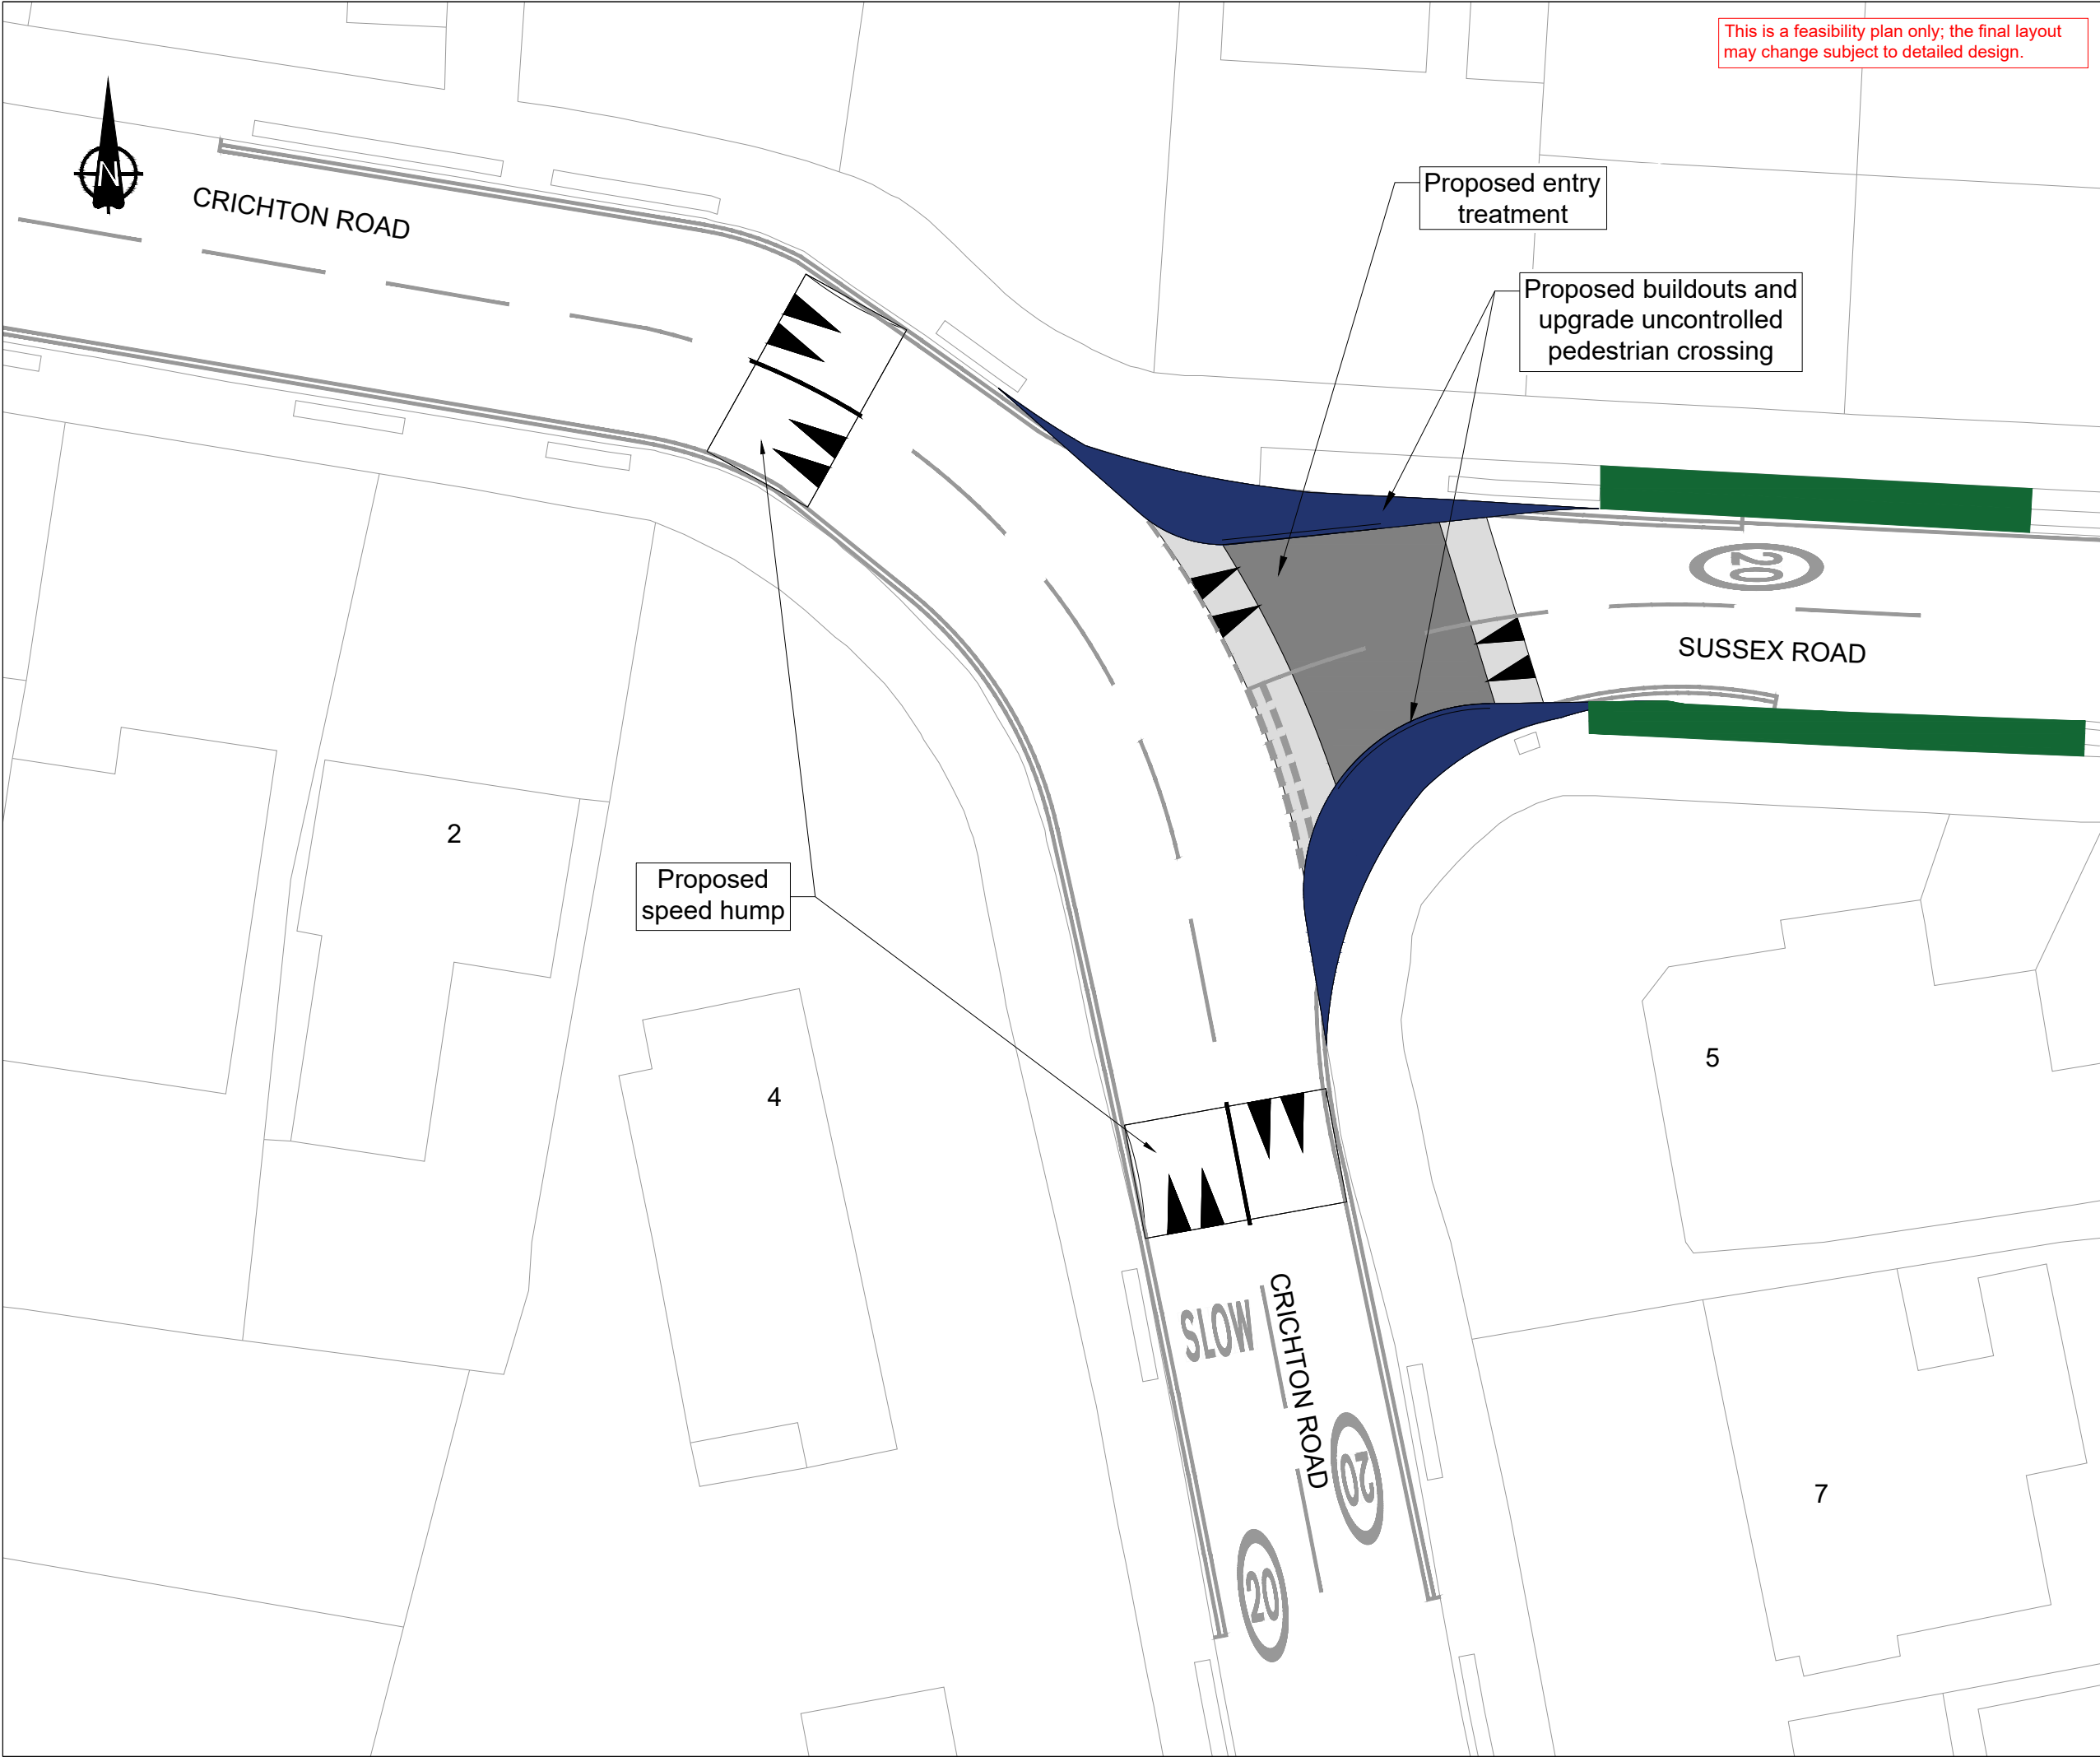

This is a feasibility plan only; the final layout may change subject to detailed design.

- Key:
- Proposed white road markings
 - Existing road markings
 - Existing driveway
 - Existing grass verge

**DRAFT - FOR
INFORMATION
ONLY**

01	First Issue	Oct25	JC
No.	Amendment	Date	Int'l



KINGSTON AND SUTTON
SHARED ENVIRONMENT SERVICE

Scheme
Stanley Park Road Area

Drawing Title
Consultation Drawing
Sussex Road junction with
Crichton Road

SARAH RYE
DIRECTOR HIGHWAYS, TRANSPORTATION
AND REGULATORY SERVICES, ENVIRONMENT,
HOUSING AND REGENERATION
LONDON BOROUGH OF SUTTON
CIVIC OFFICES, ST NICHOLAS WAY
SUTTON SM1 1EA

Date	Oct25	Designed	JC
Scale	A3 - 1:200	Drawn	JC
CAD No.	LBS-30008	Chk'd	UF
		App'd	NP
DRG.NO.	LBS-30008-P-100-23		