


**NOTE**  
 1. This drawing is for information only. It may be subject to change as a result of the comments received.

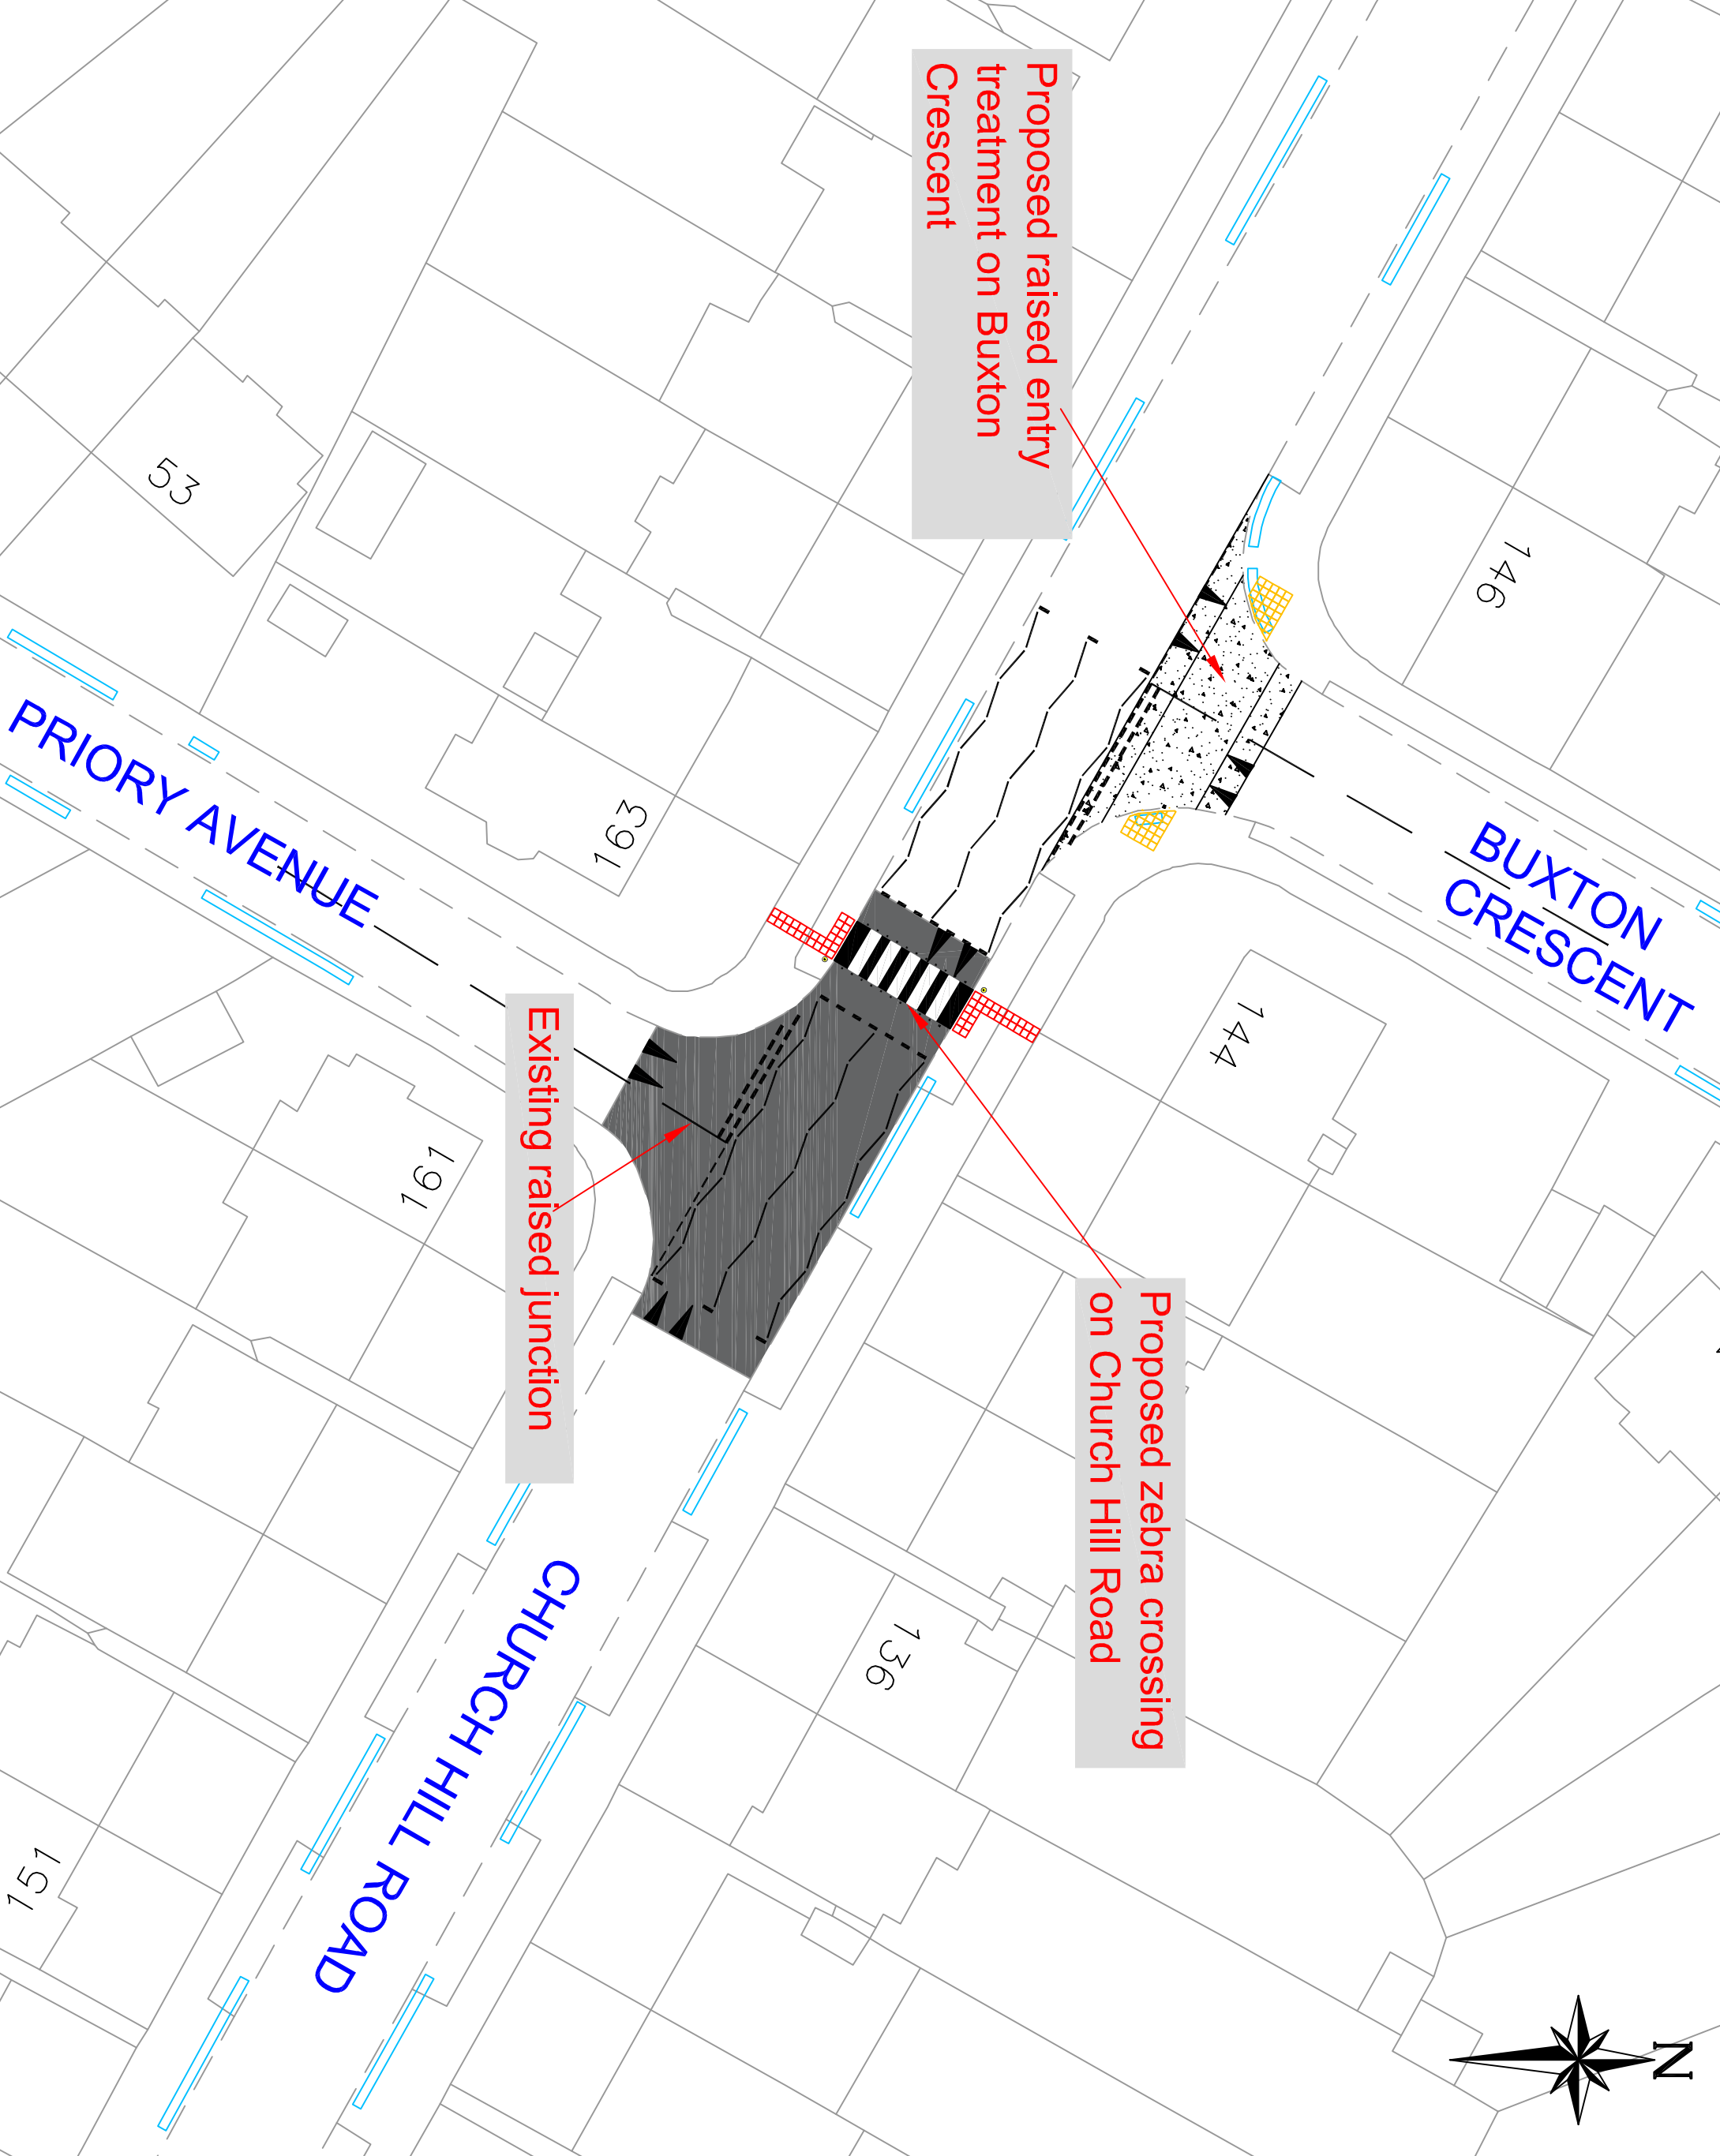

**Proposed raised entry treatment on Buxton Crescent**

**Existing raised junction**

**Proposed zebra crossing on Church Hill Road**

**KEY**  
 Existing Traffic management  
 Existing Cross-overs

**DRAFT - FOR INFORMATION ONLY**

No.	Amendment	Date	Int'l

**KINGSTON AND SUTTON  
 SHARED ENVIRONMENT SERVICE**  
 Scheme  
**CHURCH HILL ROAD/  
 LUMLEY ROAD AREA**

**Drawing Title**  
**POPOSED LAYOUT  
 CHURCH HILL ROAD  
 CONSULTATION**

**SARAH FEE**  
 ASSISTANT DIRECTOR, TRANSPORTATION,  
 HIGHWAYS AND REGULATORY SERVICES  
 KINGSTON AND SUTTON  
 LONDON BOROUGH OF SUTTON  
 CIVIC OFFICES, ST NICHOLAS WAY  
 SUTTON, SURREY SM11EA

Date: OCT 2024  
 Scale: NTS  
 CAD No.:  
 Drawn: RF  
 Checked: MJC  
 App'd: LR

DRGNO. T30136-P-08