


Appendix C

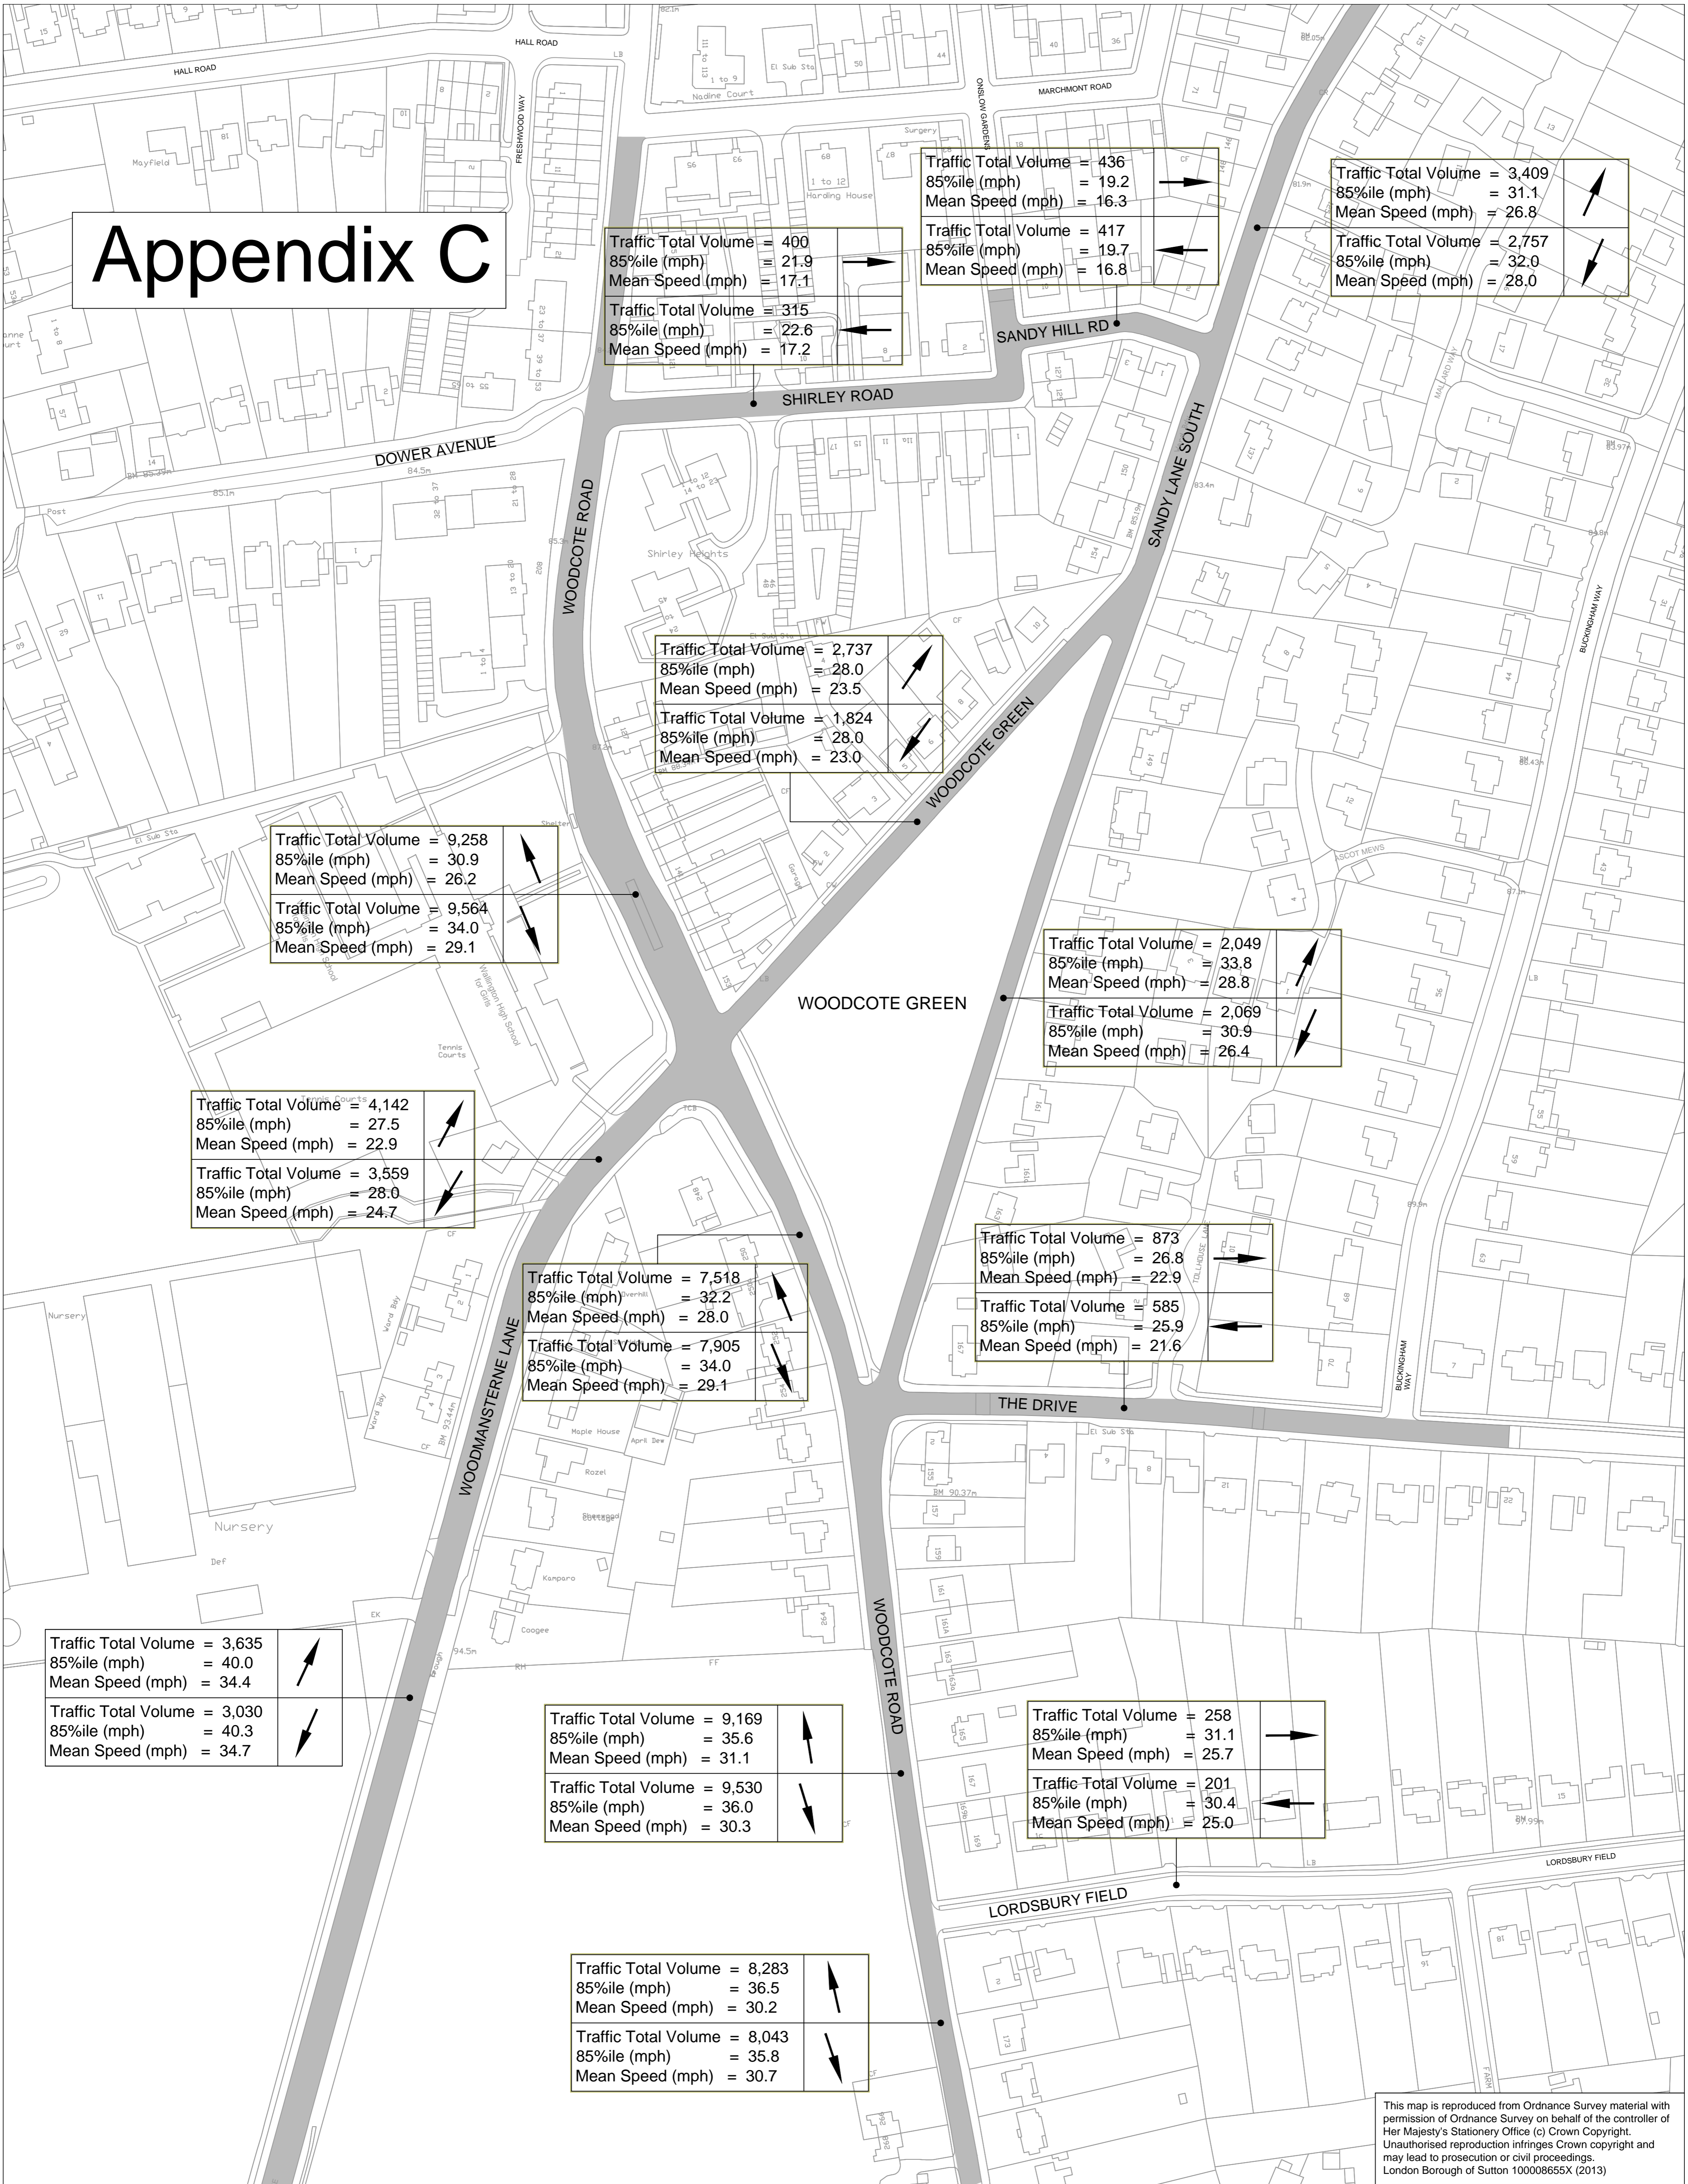

This map is reproduced from Ordnance Survey material with permission of Ordnance Survey on behalf of the controller of Her Majesty's Stationery Office (c) Crown Copyright. Unauthorised reproduction infringes Crown copyright and may lead to prosecution or civil proceedings. London Borough of Sutton 100008655X (2013)

NOTES	
1.	All Automatic Traffic Count (ATC) sites are on single carriageway roads.
2.	ATC survey was carried out continuously between Tuesday 29 January and Sunday 10 February 2013.
3.	ATC locations on plan are approximate.

Revisions			
No.	Description	Chk.	Date

Smarter Travel Sutton
 Environment & Neighbourhoods Directorate
 24 Denmark Road
 Carshalton
 Surrey
 SM5 2JG

Faran Forghani
 Tel: 020 8770 6014

Ransford Stewart
 Interim Exec. Head of Planning and Transportation



Job: Woodcote Green Area
 Traffic Management and
 Junction Improvement
 Scheme

Title: Speed & Volume Data
 Summary Plan

Drawn HAP	Checked DW
Approved FF	Date: 27/02/2013
Scale: 1:1000 @ A1	Rev: -
Drg. No. T30053-P-09	
File Path & Name L:\Traffic\Transport\Projects\T30000 Corridors\T30053\05_Drawings\ Preliminary Design_T30053-P-09.dwg	