
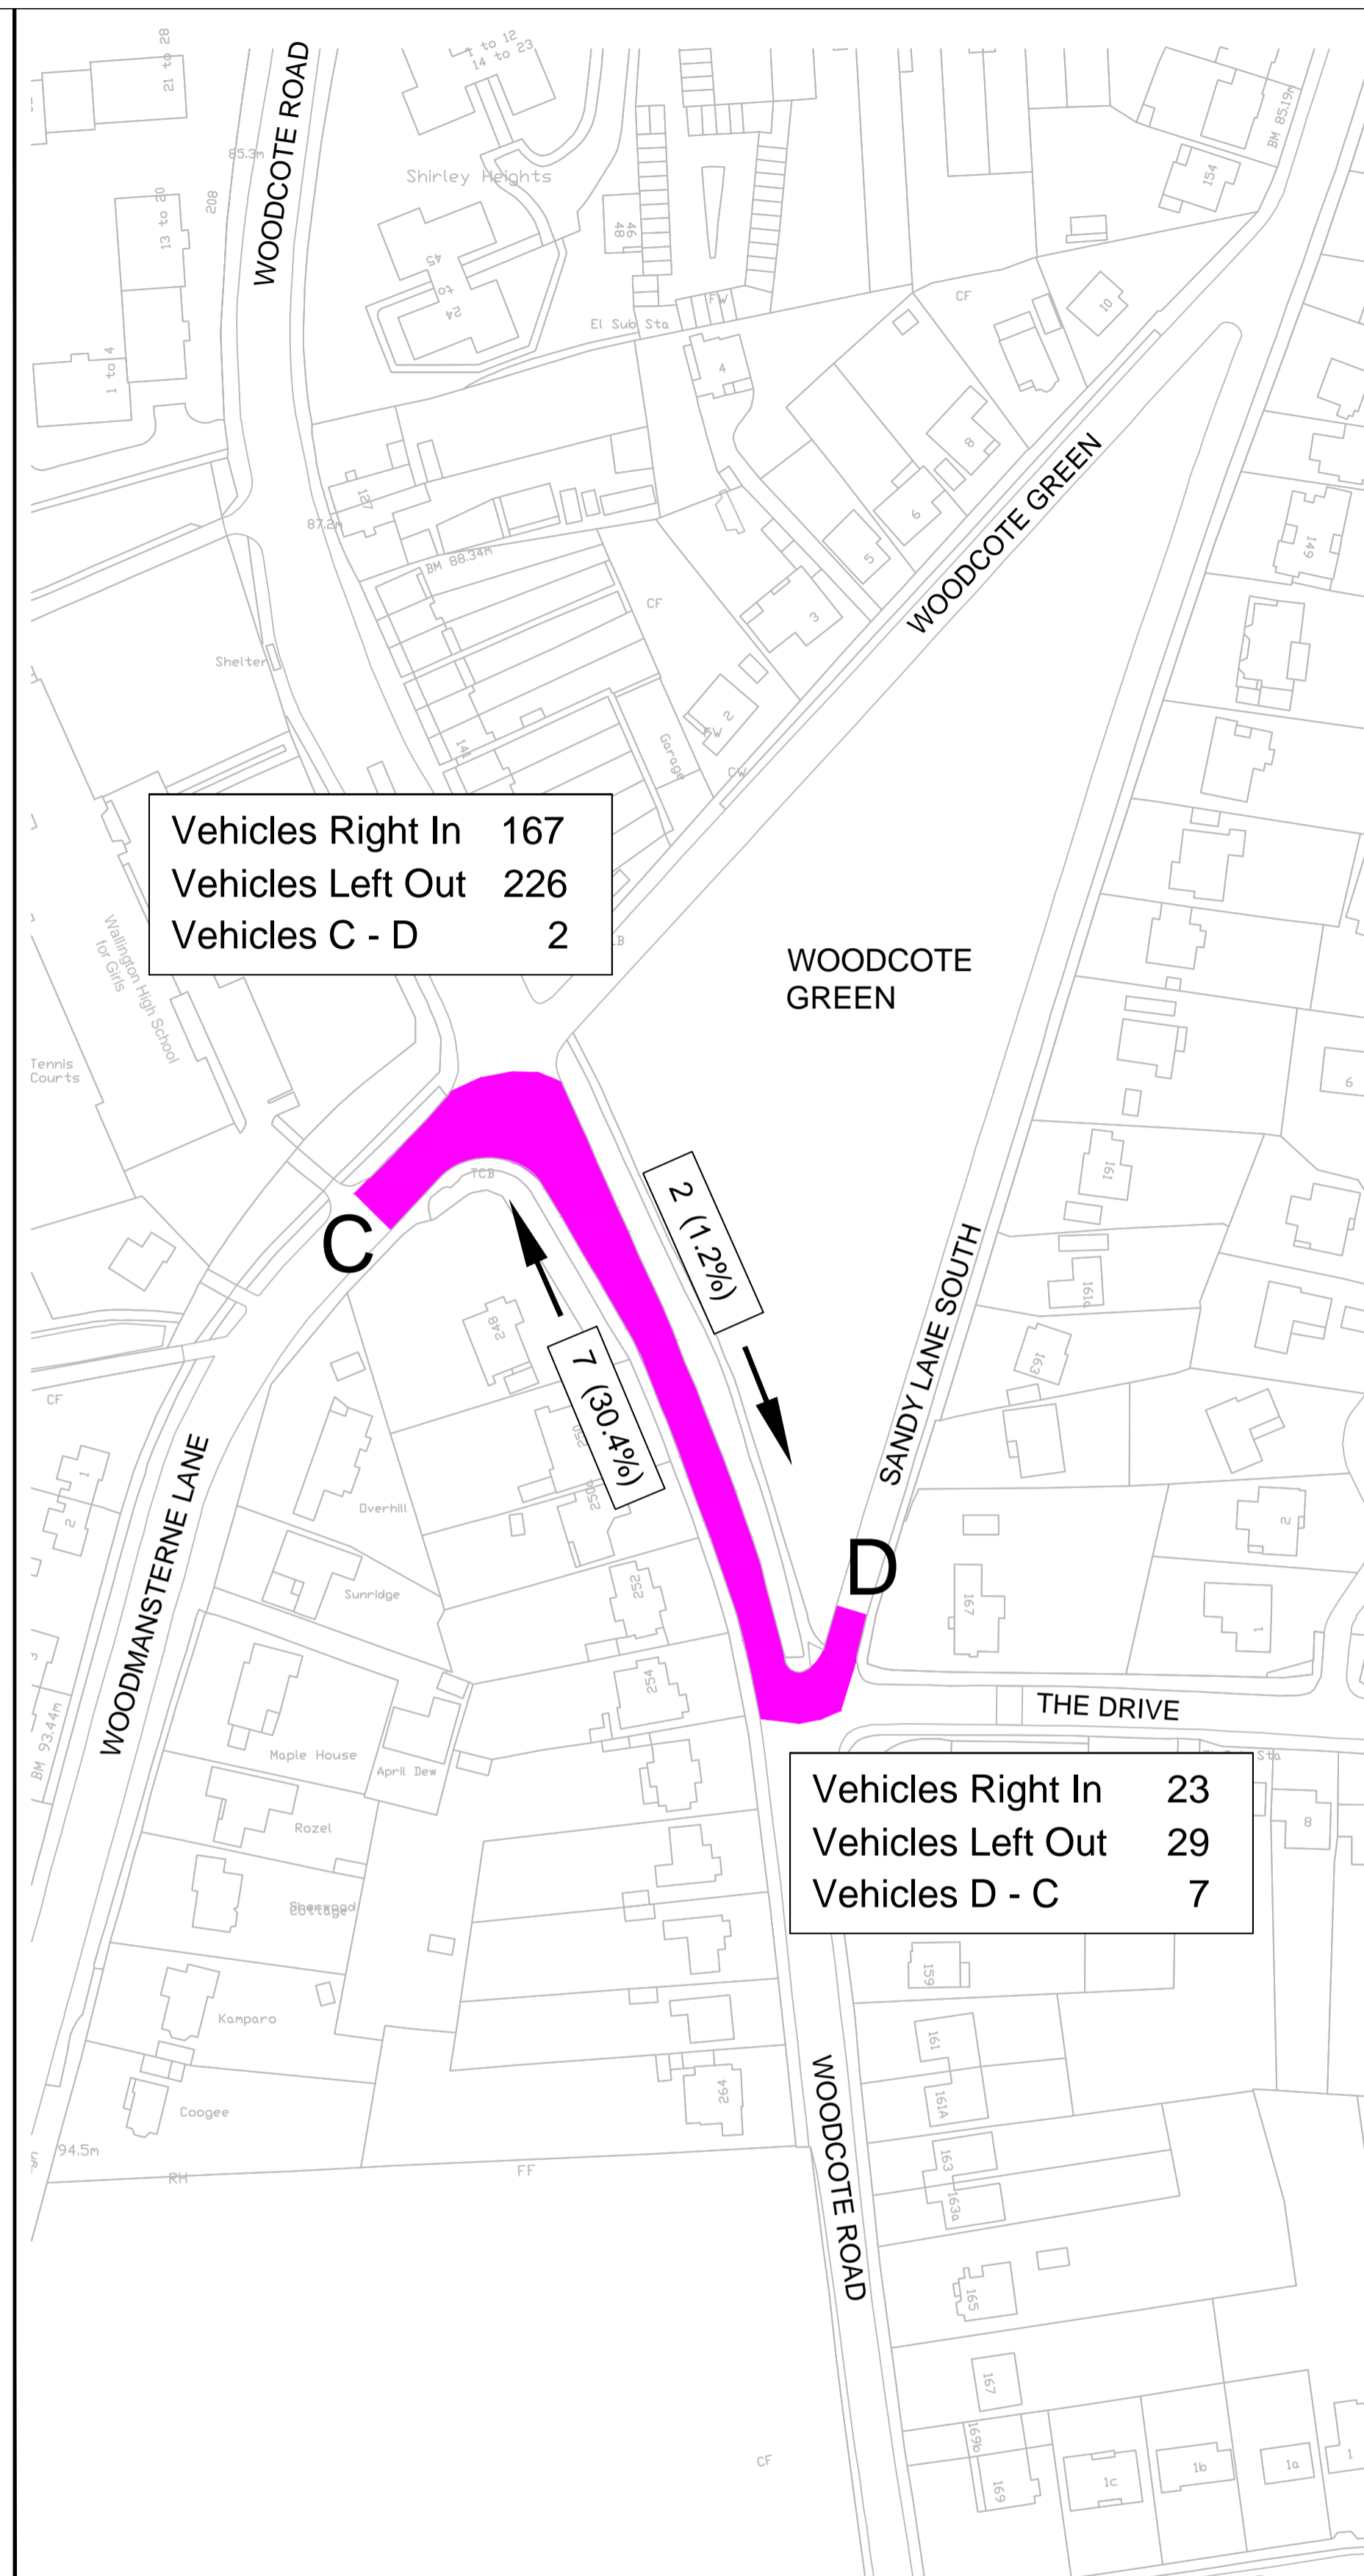
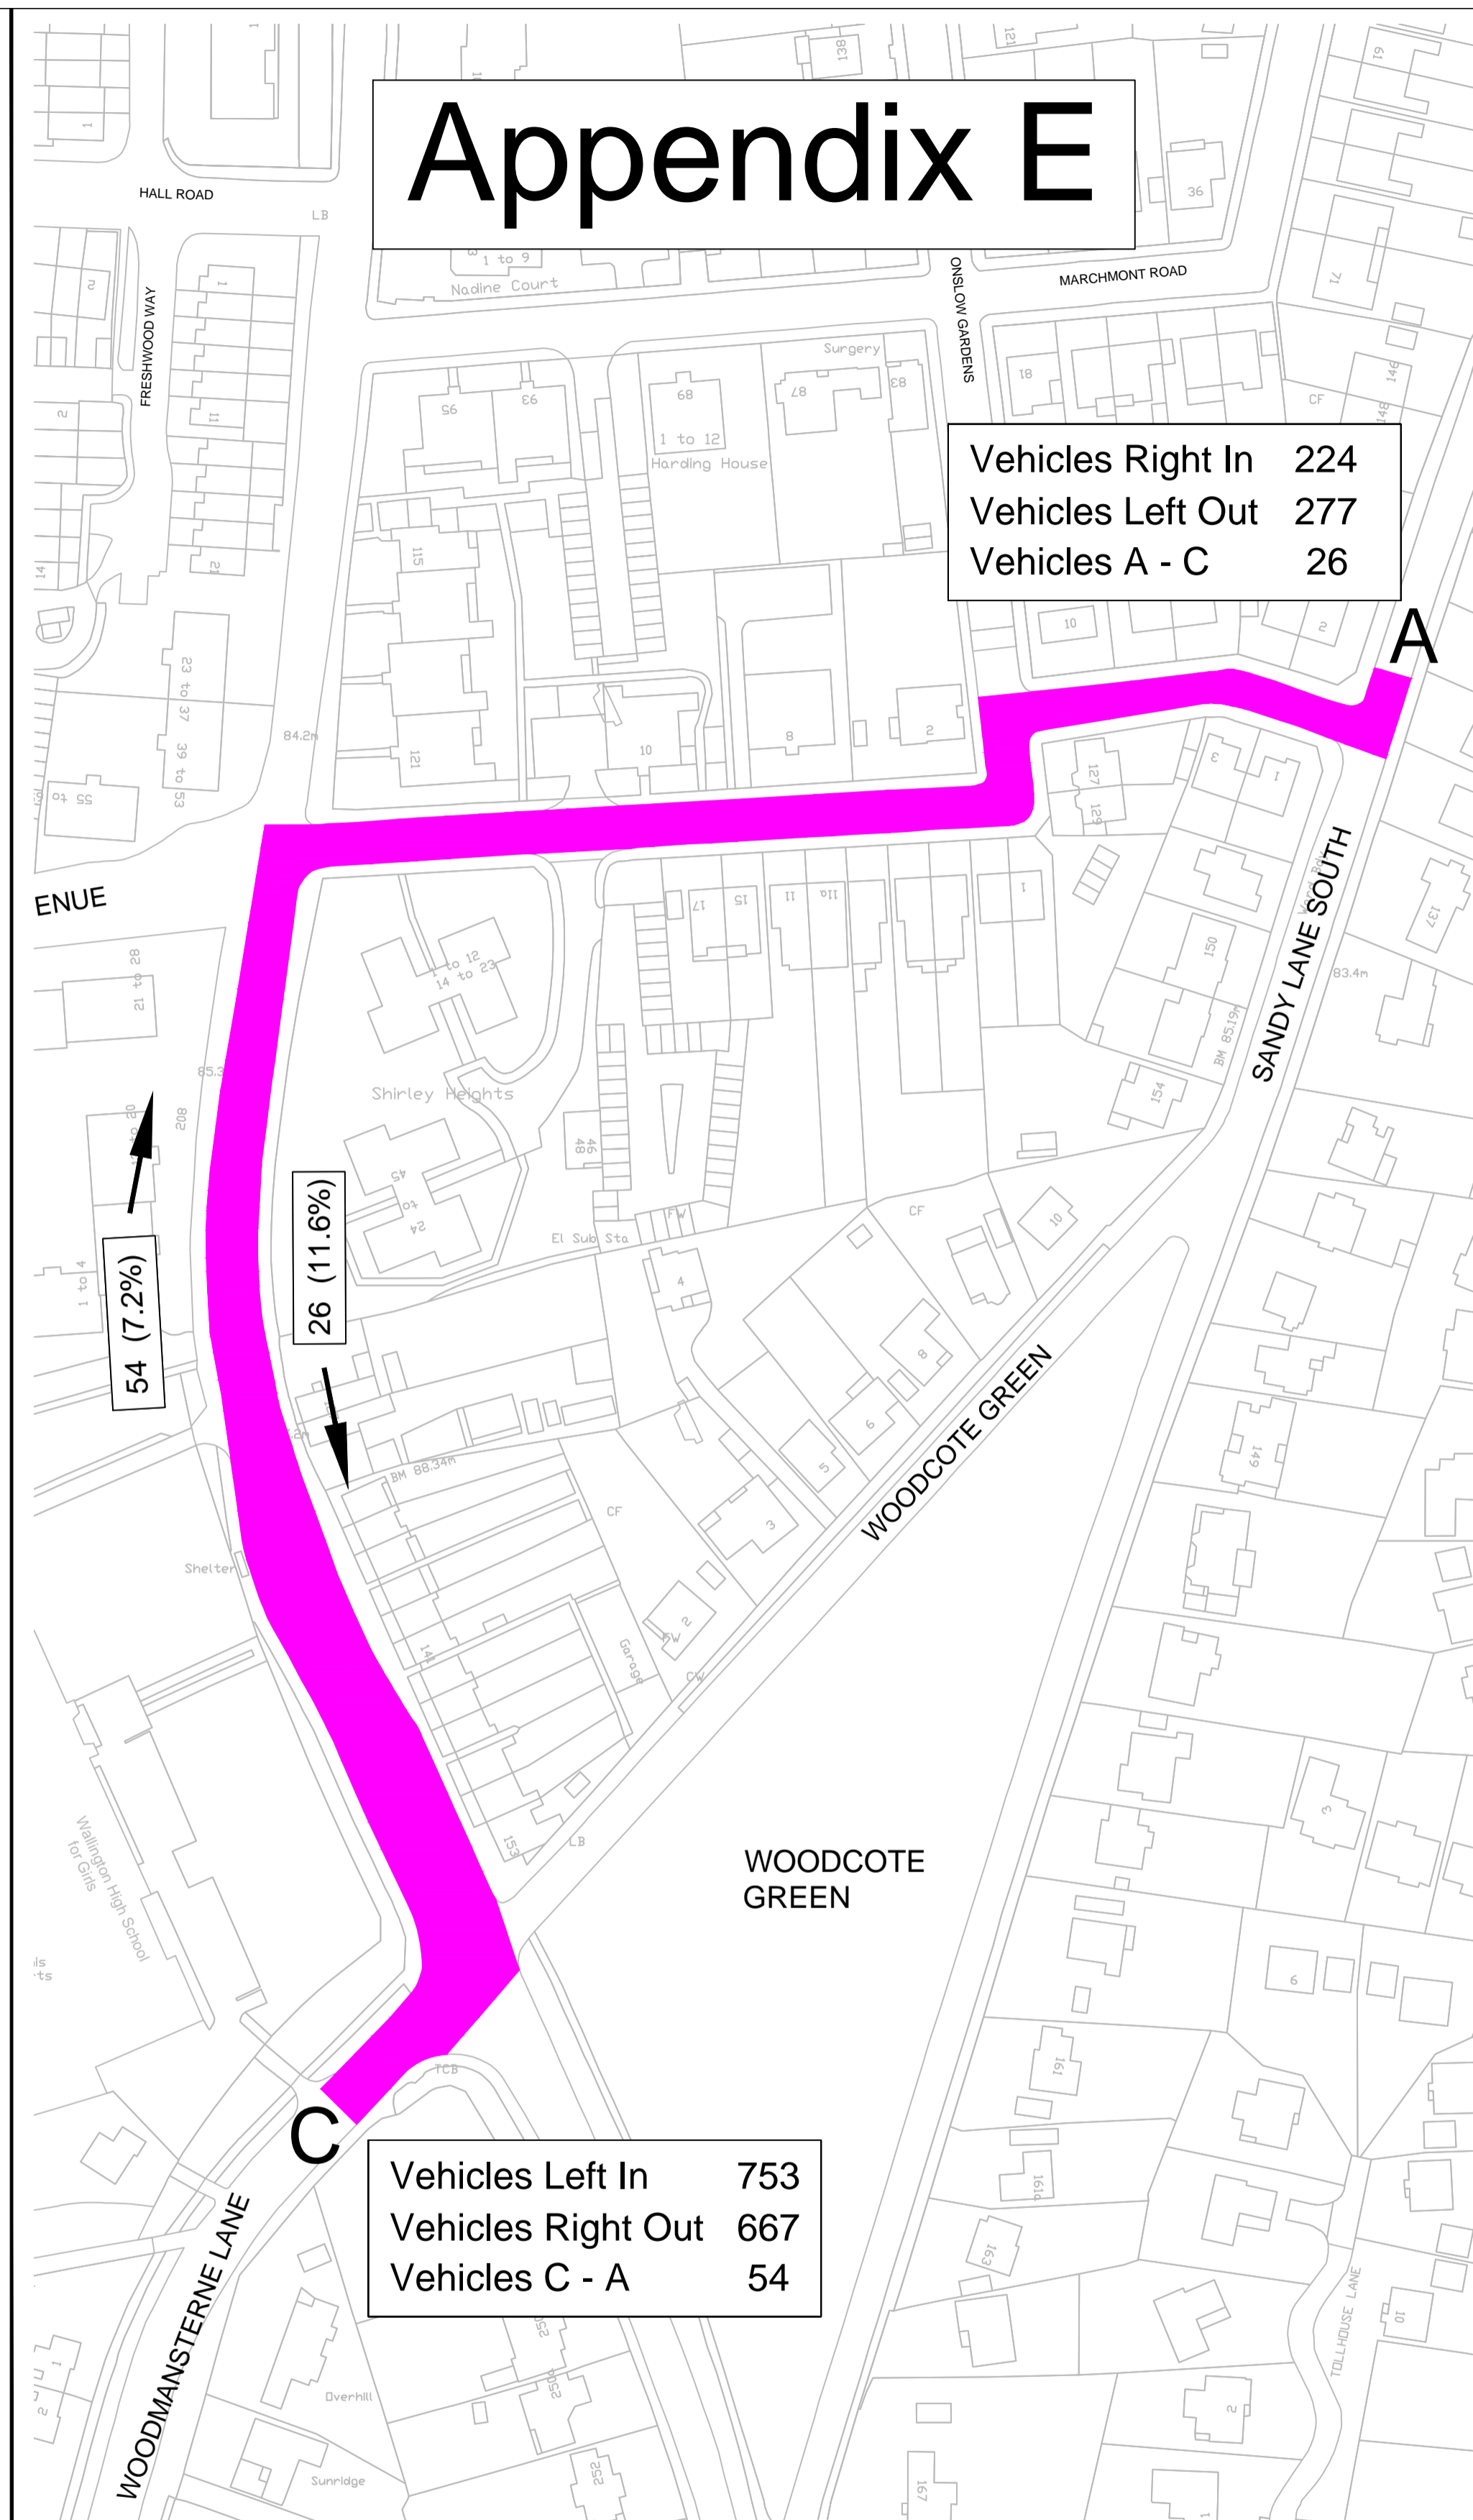


Appendix E

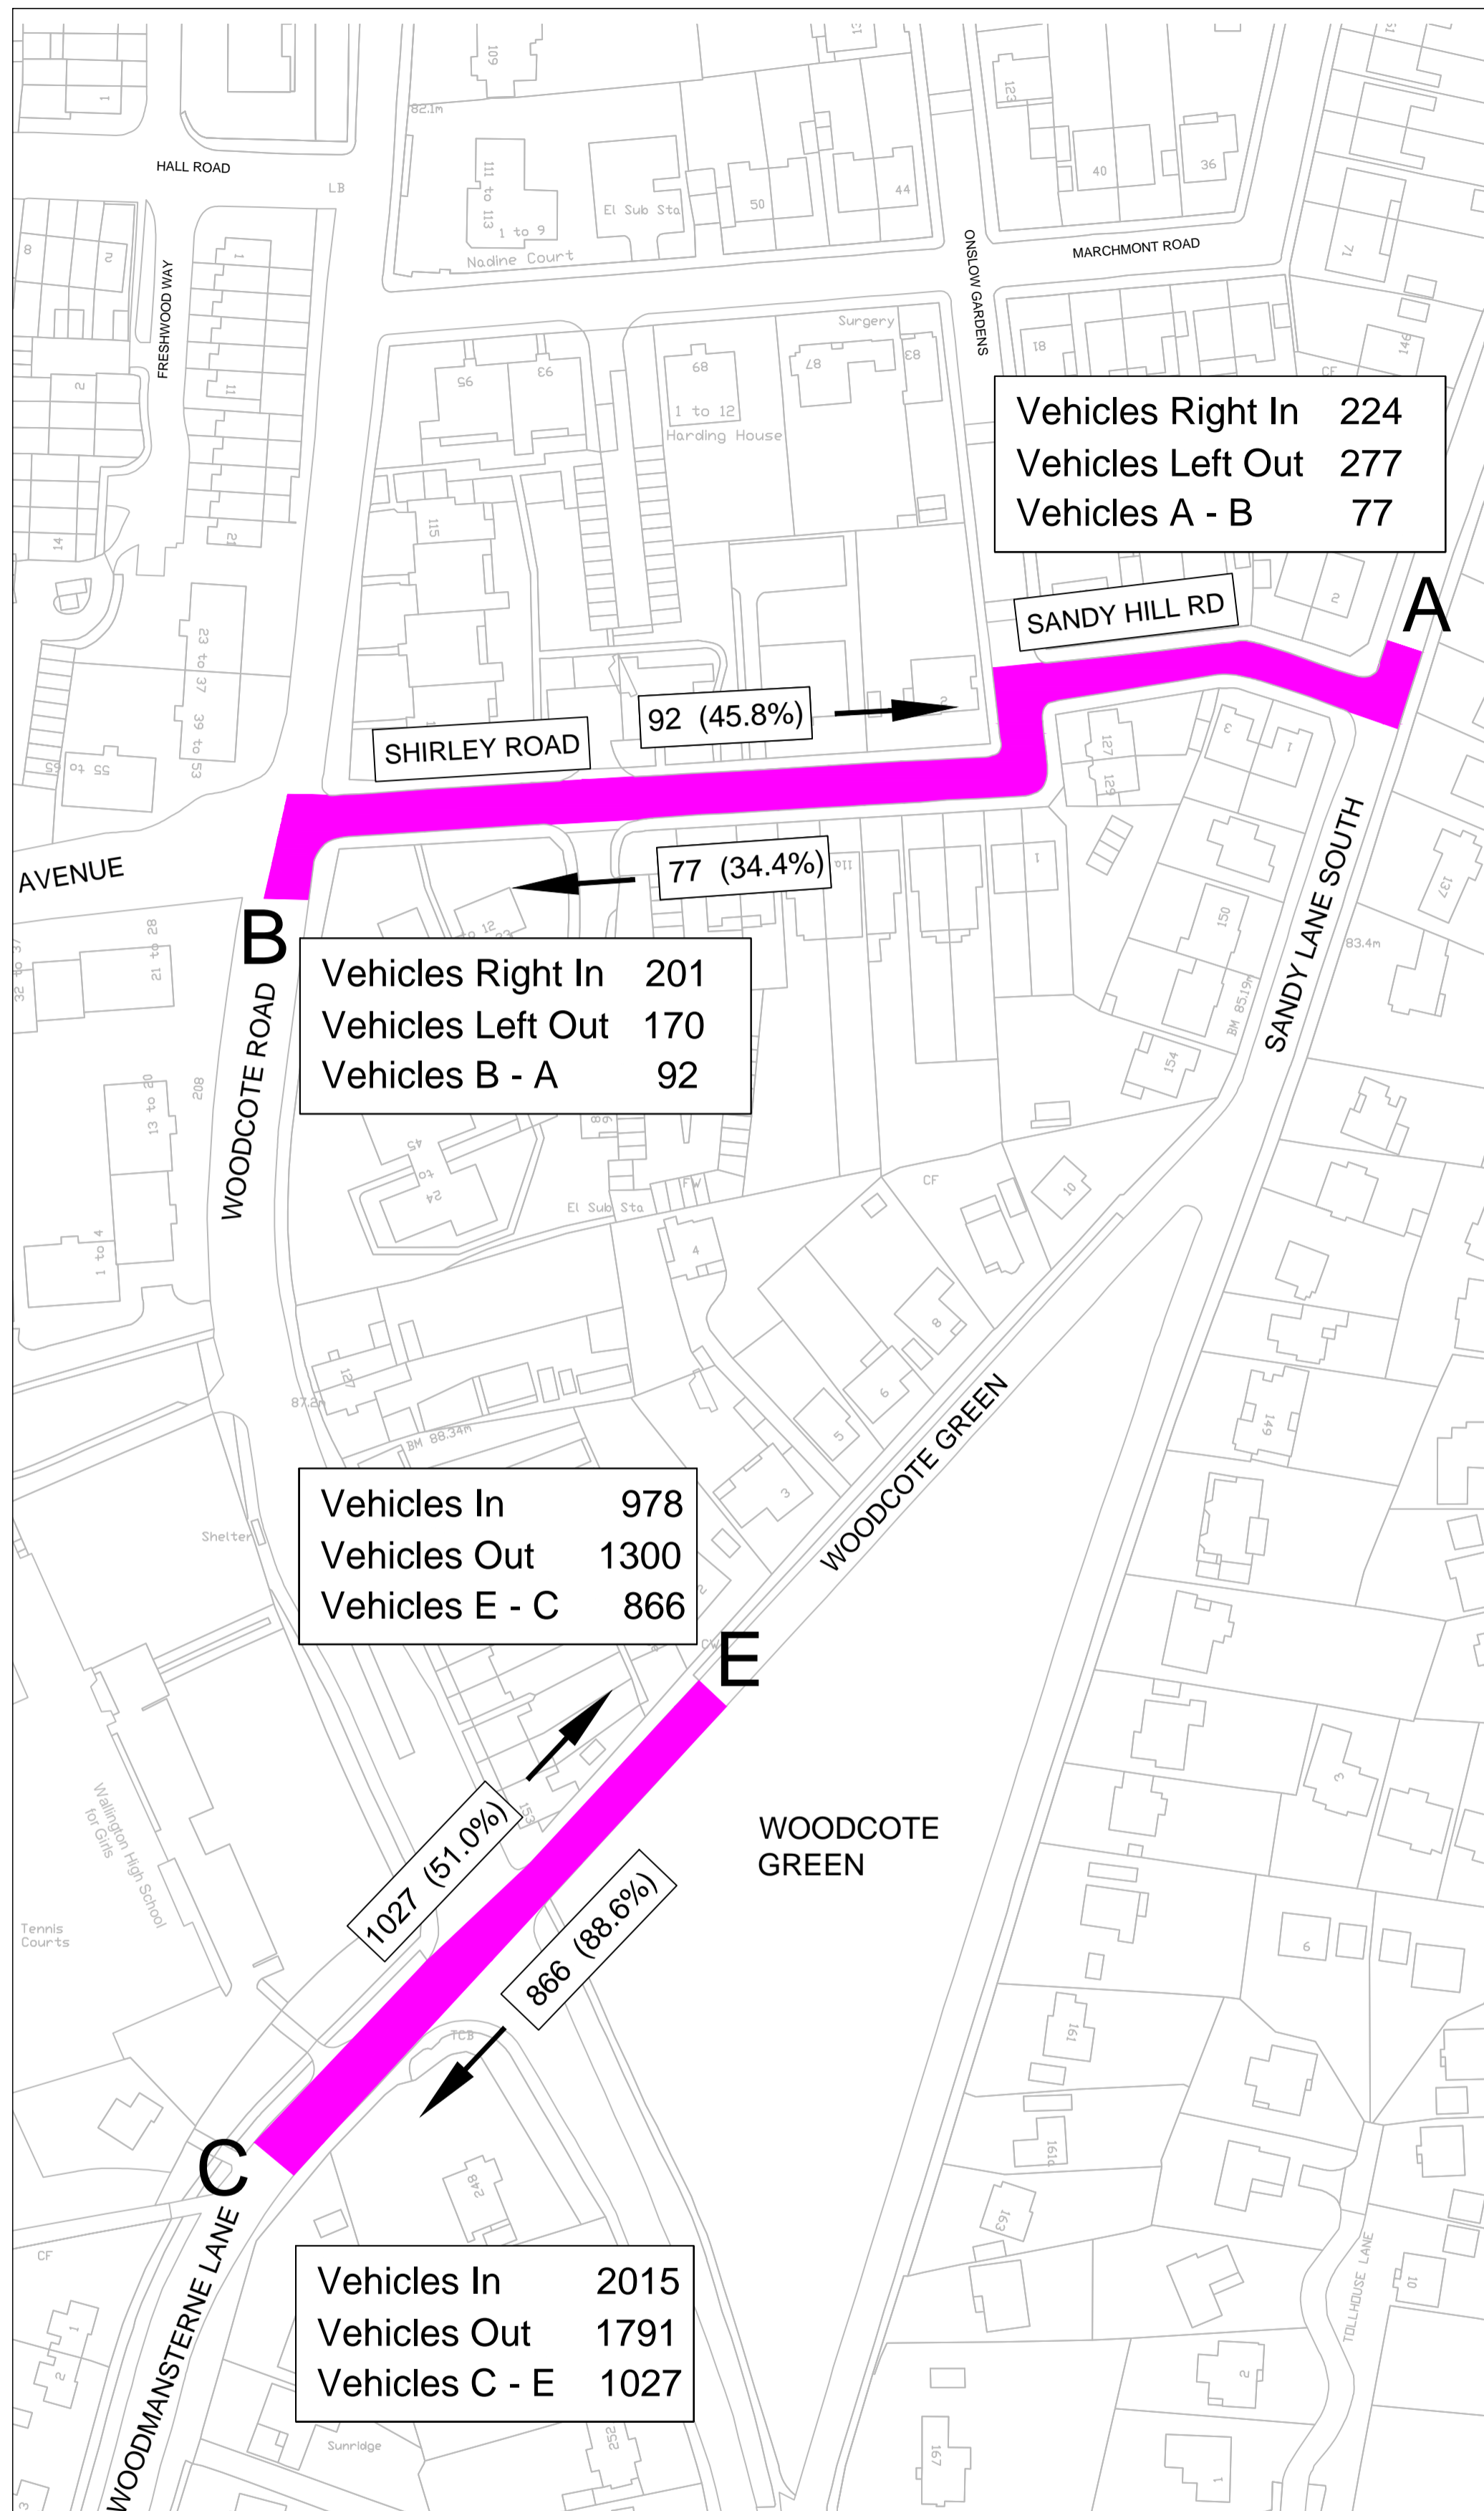

NOTES

- Turning count survey carried out manually.
- Survey carried out on a neutral weekday, Tuesday 5 February 2013, during the morning peak (7am-9am), afternoon off-peak (11:30am-1:30pm), and the evening peak (4pm-6pm).
- Survey also carried out on a weekend day, Saturday 2 February 2013, during the afternoon peak (11:30am-1:30pm).

NOTES

Revisions

No.	Description	Drawn	Chk.	Date
A	Changed 'B' to 'C' in drawing for route between Woodmansterne Lane and Sandy Lane South.	DW	FF	03.05.13

This map is reproduced from Ordnance Survey material with permission of Ordnance Survey on behalf of the controller of Her Majesty's Stationery Office (c) Crown Copyright.
Unauthorised reproduction infringes Crown copyright and may lead to prosecution or civil proceedings.
London Borough of Sutton 100008655X (2013).

Smarter Travel Sutton
Environment & Neighbourhoods Directorate
24 Denmark Road
Carshalton
Surrey
SM5 2JG

Foran Forghani
Tel: 020 8770 6014

Jay Judge
Interim Exec. Head of Planning and Transportation



Job
Woodcote Green Area
Traffic Survey


Drawn
HAP

Checked
DW

Approved
FF

Scale
1:1000@A1

Date:
20/03/2013

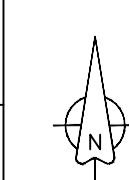

Title
Origin and Destination Data
Summary of Results
Tuesday 5th February 2013

Drw. No.
T30053-P-11

Rev.
A

File Path & Name
L:\Traffic\Transport\Projects\T30000 Corridors\T30053_05_Drawings\ Preliminary Design\T30053-P-11.dwg