


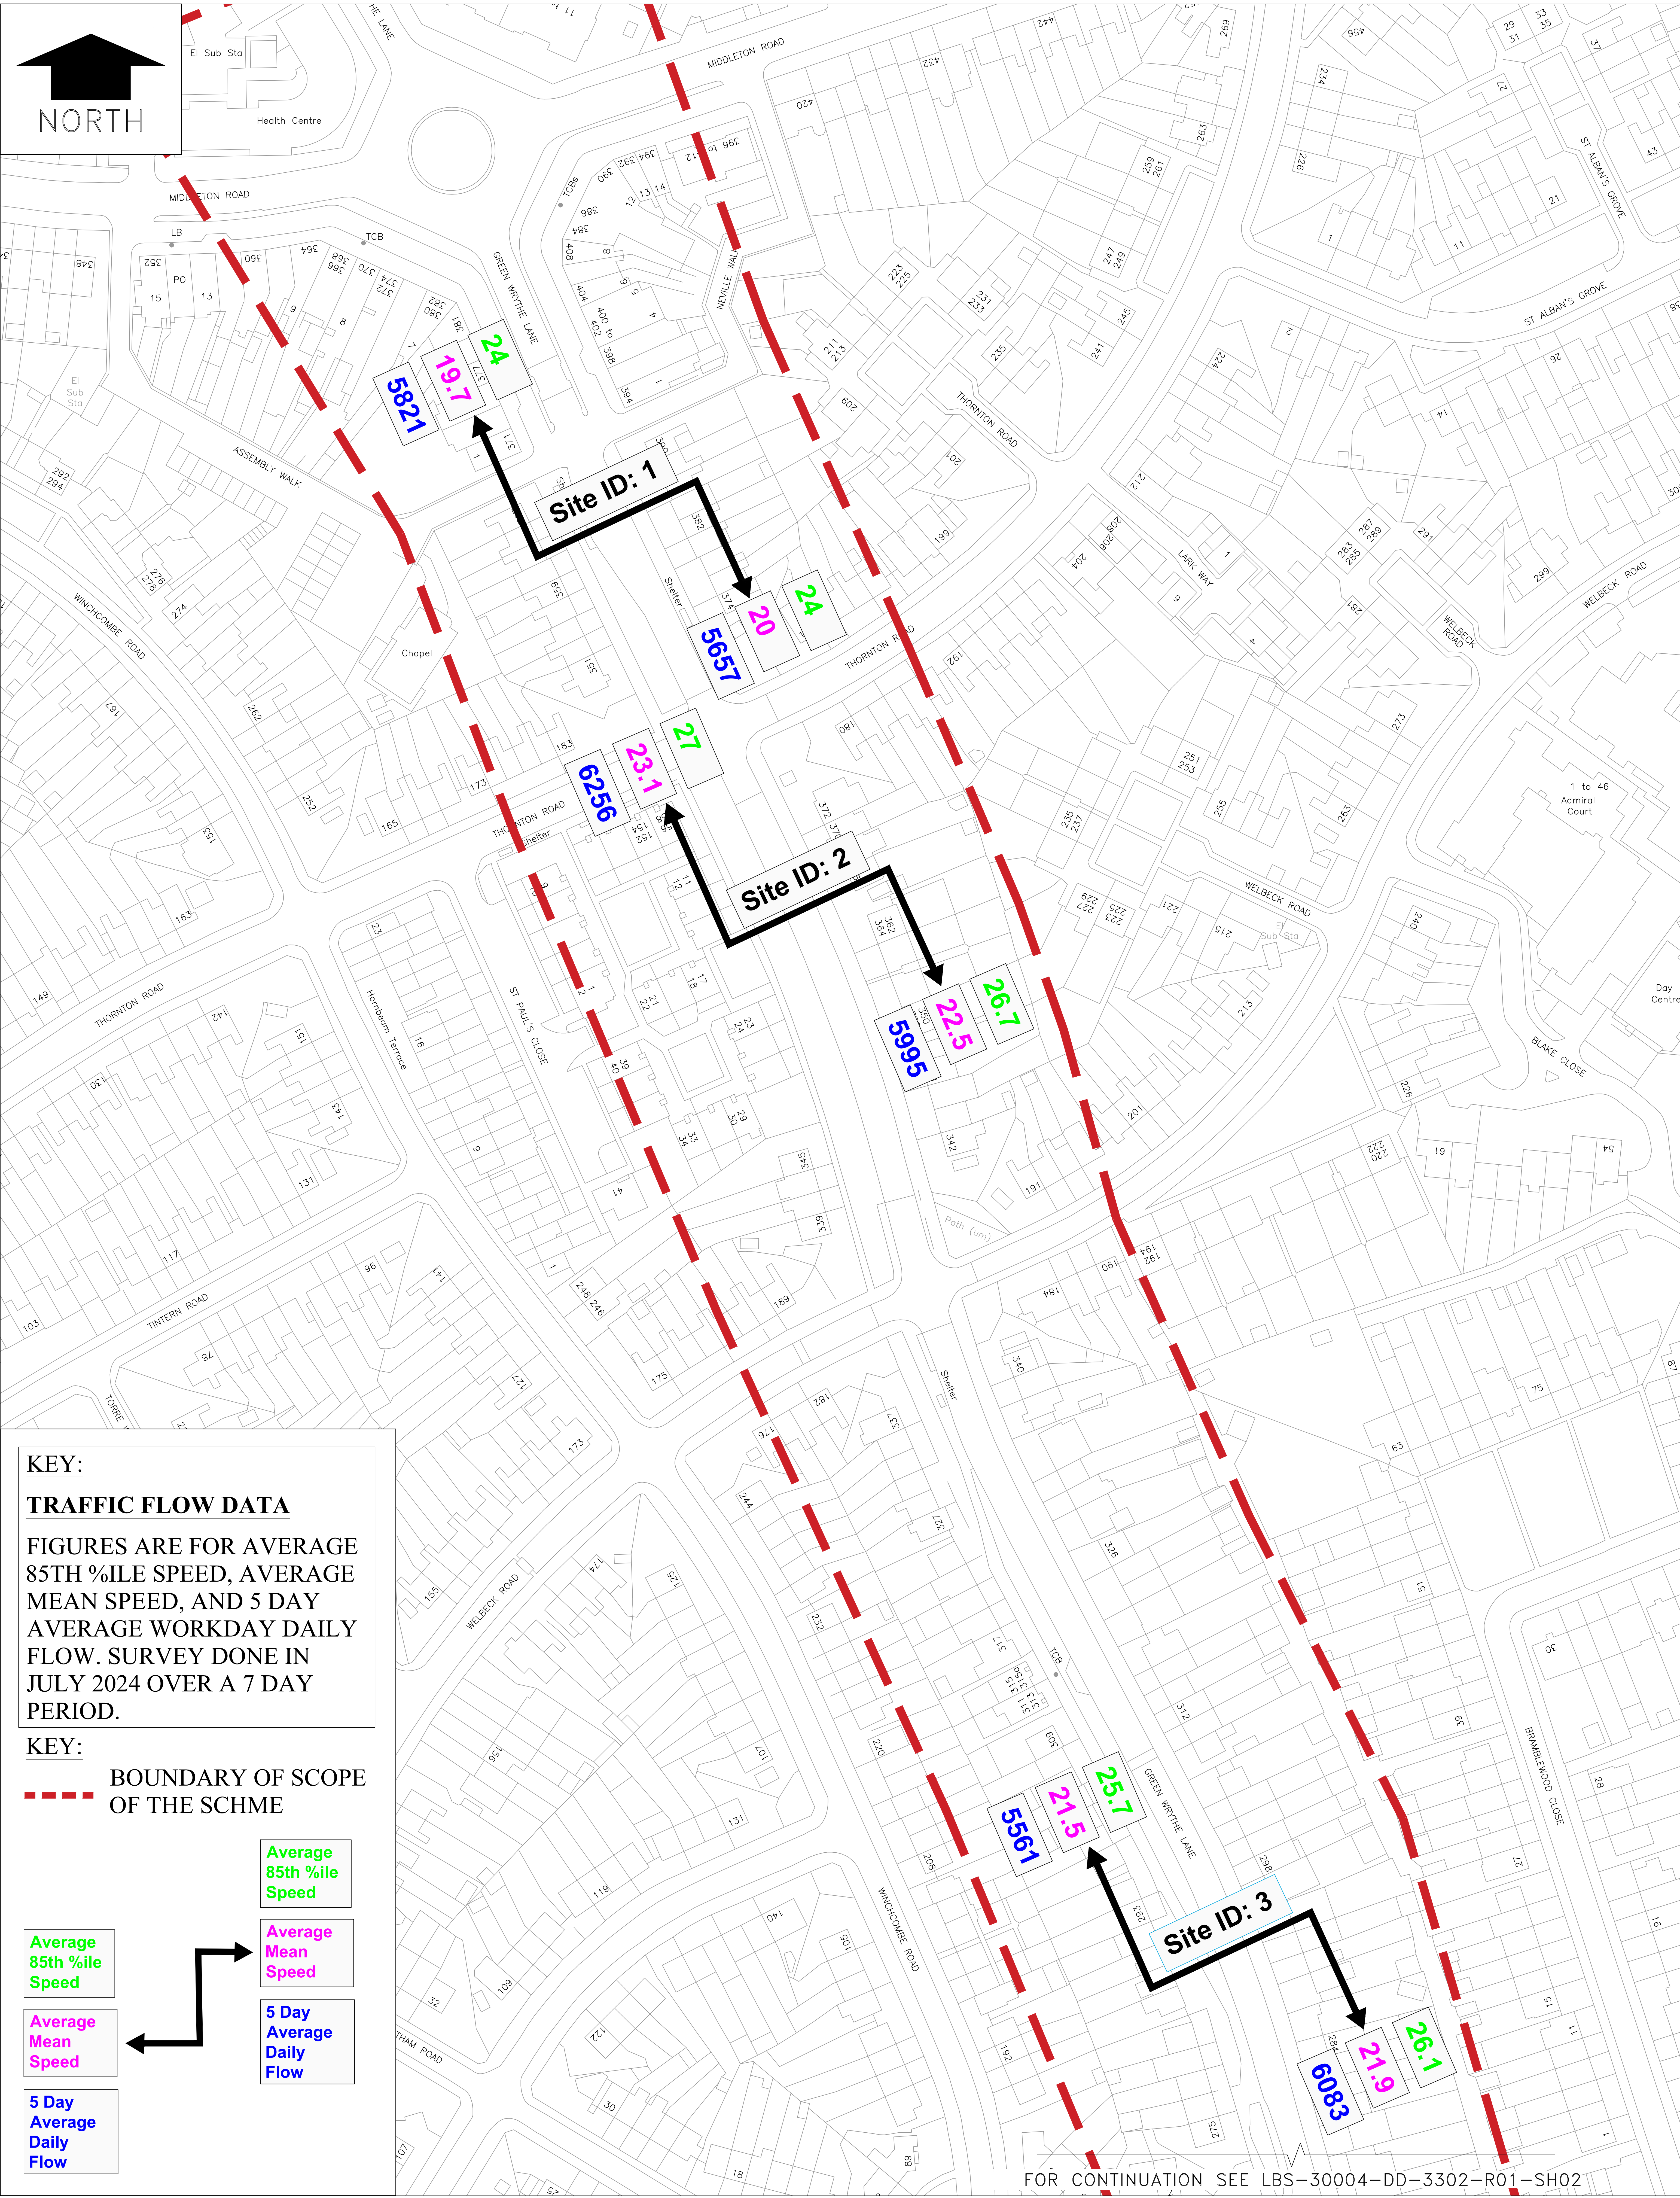

KEY:

TRAFFIC FLOW DATA

FIGURES ARE FOR AVERAGE 85TH %ILE SPEED, AVERAGE MEAN SPEED, AND 5 DAY AVERAGE WORKDAY DAILY FLOW. SURVEY DONE IN JULY 2024 OVER A 7 DAY PERIOD.

KEY:

--- BOUNDARY OF SCOPE OF THE SCHME

Average 85th %ile Speed

Average Mean Speed

5 Day Average Daily Flow


Average 85th %ile Speed

Average Mean Speed

5 Day Average Daily Flow

FOR CONTINUATION SEE LBS-30004-DD-3302-R01-SH02

KINGSTON AND SUTTON SHARED ENVIRONMENT SERVICE

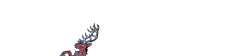DRG. NO: LBS-30004-DD-3301		CAD NO LBS-30004		SCALE: 1:500 @A0		SCHEME: GREEN WRYTHE LANE CORRIDOR		DRAFT - FOR INFORMATION ONLY					
DRAWN: PG	DESIGNED: PG	APP'D: UF	CHK'D: VS	DATE: JUN2025								DRAWING TITLE: ATC TRAFFIC DATA SUMMRY SHEET 1	
		 SARAH RYE ASSISTANT DIRECTOR HIGHWAYS, TRANSPORTATION, AND REGULATORY SERVICES, ENVIRONMENT, HOUSING AND REGENERATION LONDON BOROUGH OF SUTTON CIVIC OFFICES, ST NICHOLAS WAY SUTTON SM1 1EA											
								No.	Amendments	DATE	In		