


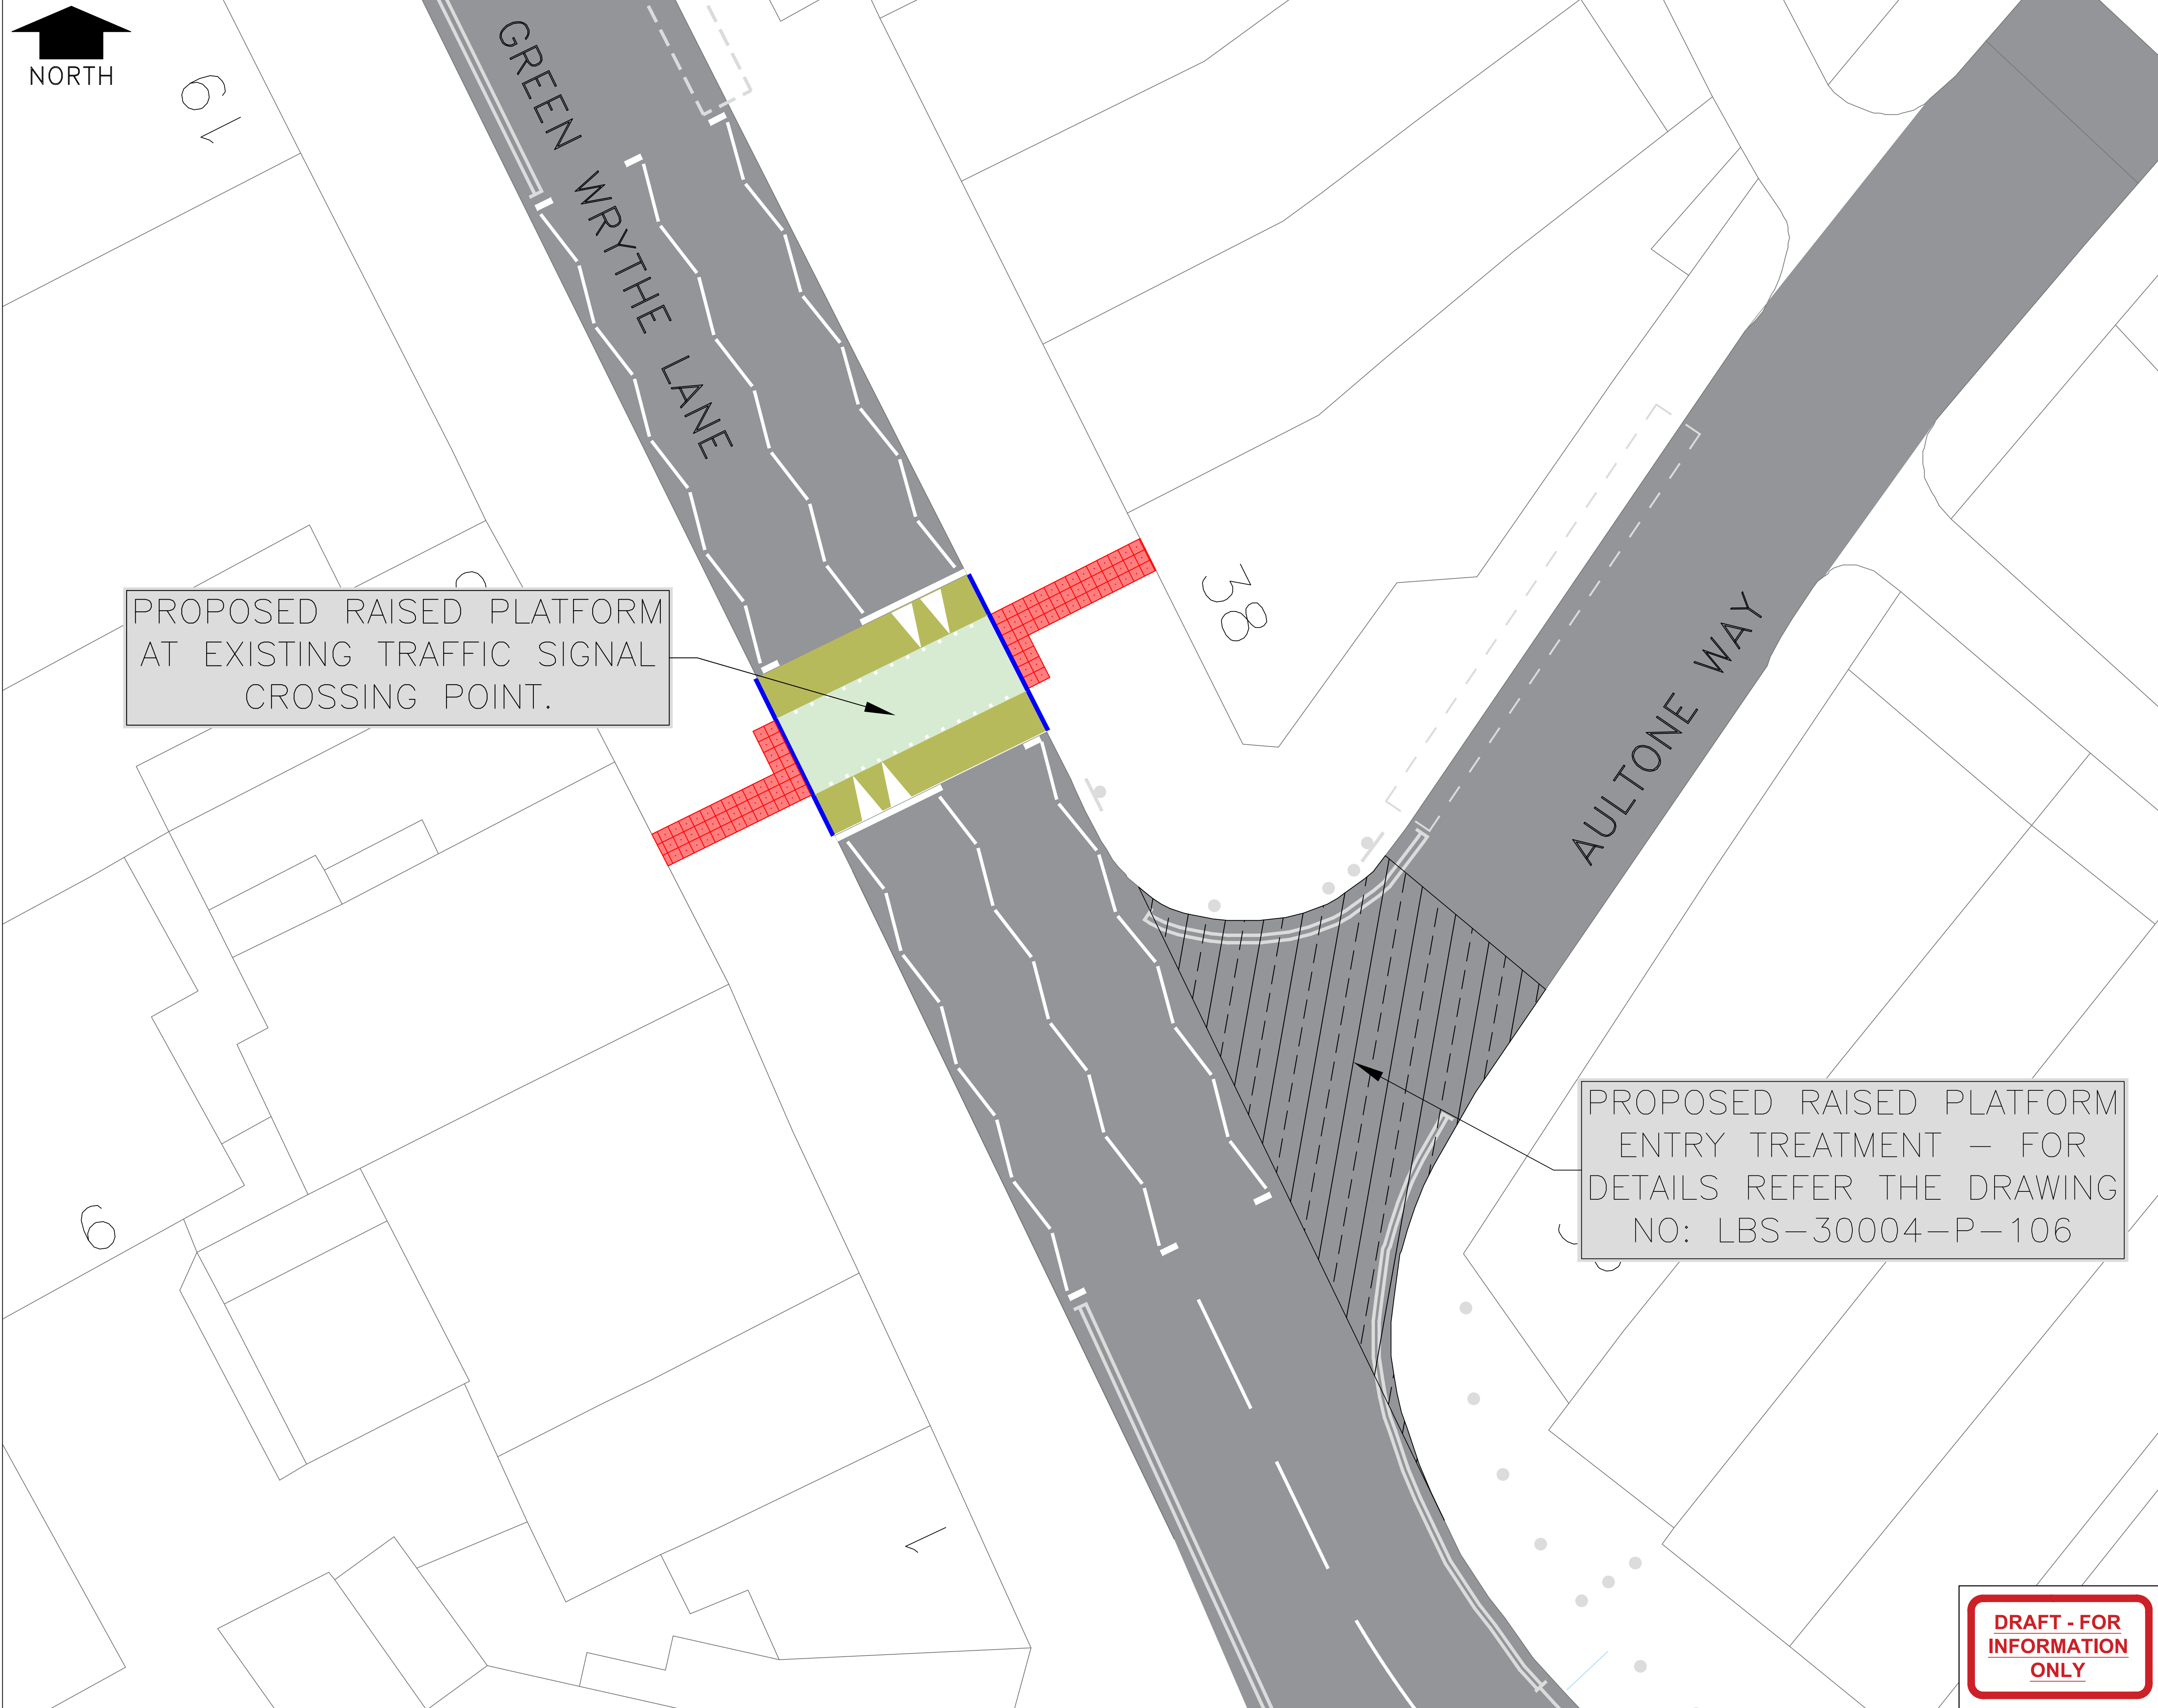

NOTE:
THIS IS A CONSULTATION SKETCH ONLY. FINAL LAYOUT MIGHT CHANGE SUBJECT TO DETAILED DESIGN.

- KEY:**
-  PROPOSED TACTILE PAVING AT CROSSING.
 -  EXISTING BOLLARDS ON FOOTWAY
 -  EXISTING CARRIAGEWAY SURFACE
 -  EXISTING LAMP COLUMN
 -  EXISTING DOUBLE YELLOW LINES
 -  EXISTING PARKING BAYS ROAD MARKINGS

01.	FIRST ISSUE	JUL25	PG
NO.	AMENDMENT	DATE	INT'L



KINGSTON AND SUTTON
SHARED ENVIRONMENT SERVICE
Scheme

GREEN WRYTHE LANE
CORRIDOR

Drawing Title
GREEN WRYTHE LANE /
AULTONE WAY
CONSULTATION PLAN

SARAH RYE
DIRECTOR OF HIGHWAYS, TRANSPORTATION,
AND REGULATORY SERVICES, ENVIRONMENT,
HOUSING AND REGENERATION
LONDON BOROUGH OF SUTTON
CIVIC OFFICES, ST NICHOLAS WAY
SUTTON SM1 1EA

Date	JUL-2025	Designed	PG
Scale	1:100 @A1	Drawn	PG
CAD No.	LBS-30004	Chk'd	VS App'd
		UF	

DRG.NO. LBS-30004-P-107

**DRAFT - FOR
INFORMATION
ONLY**