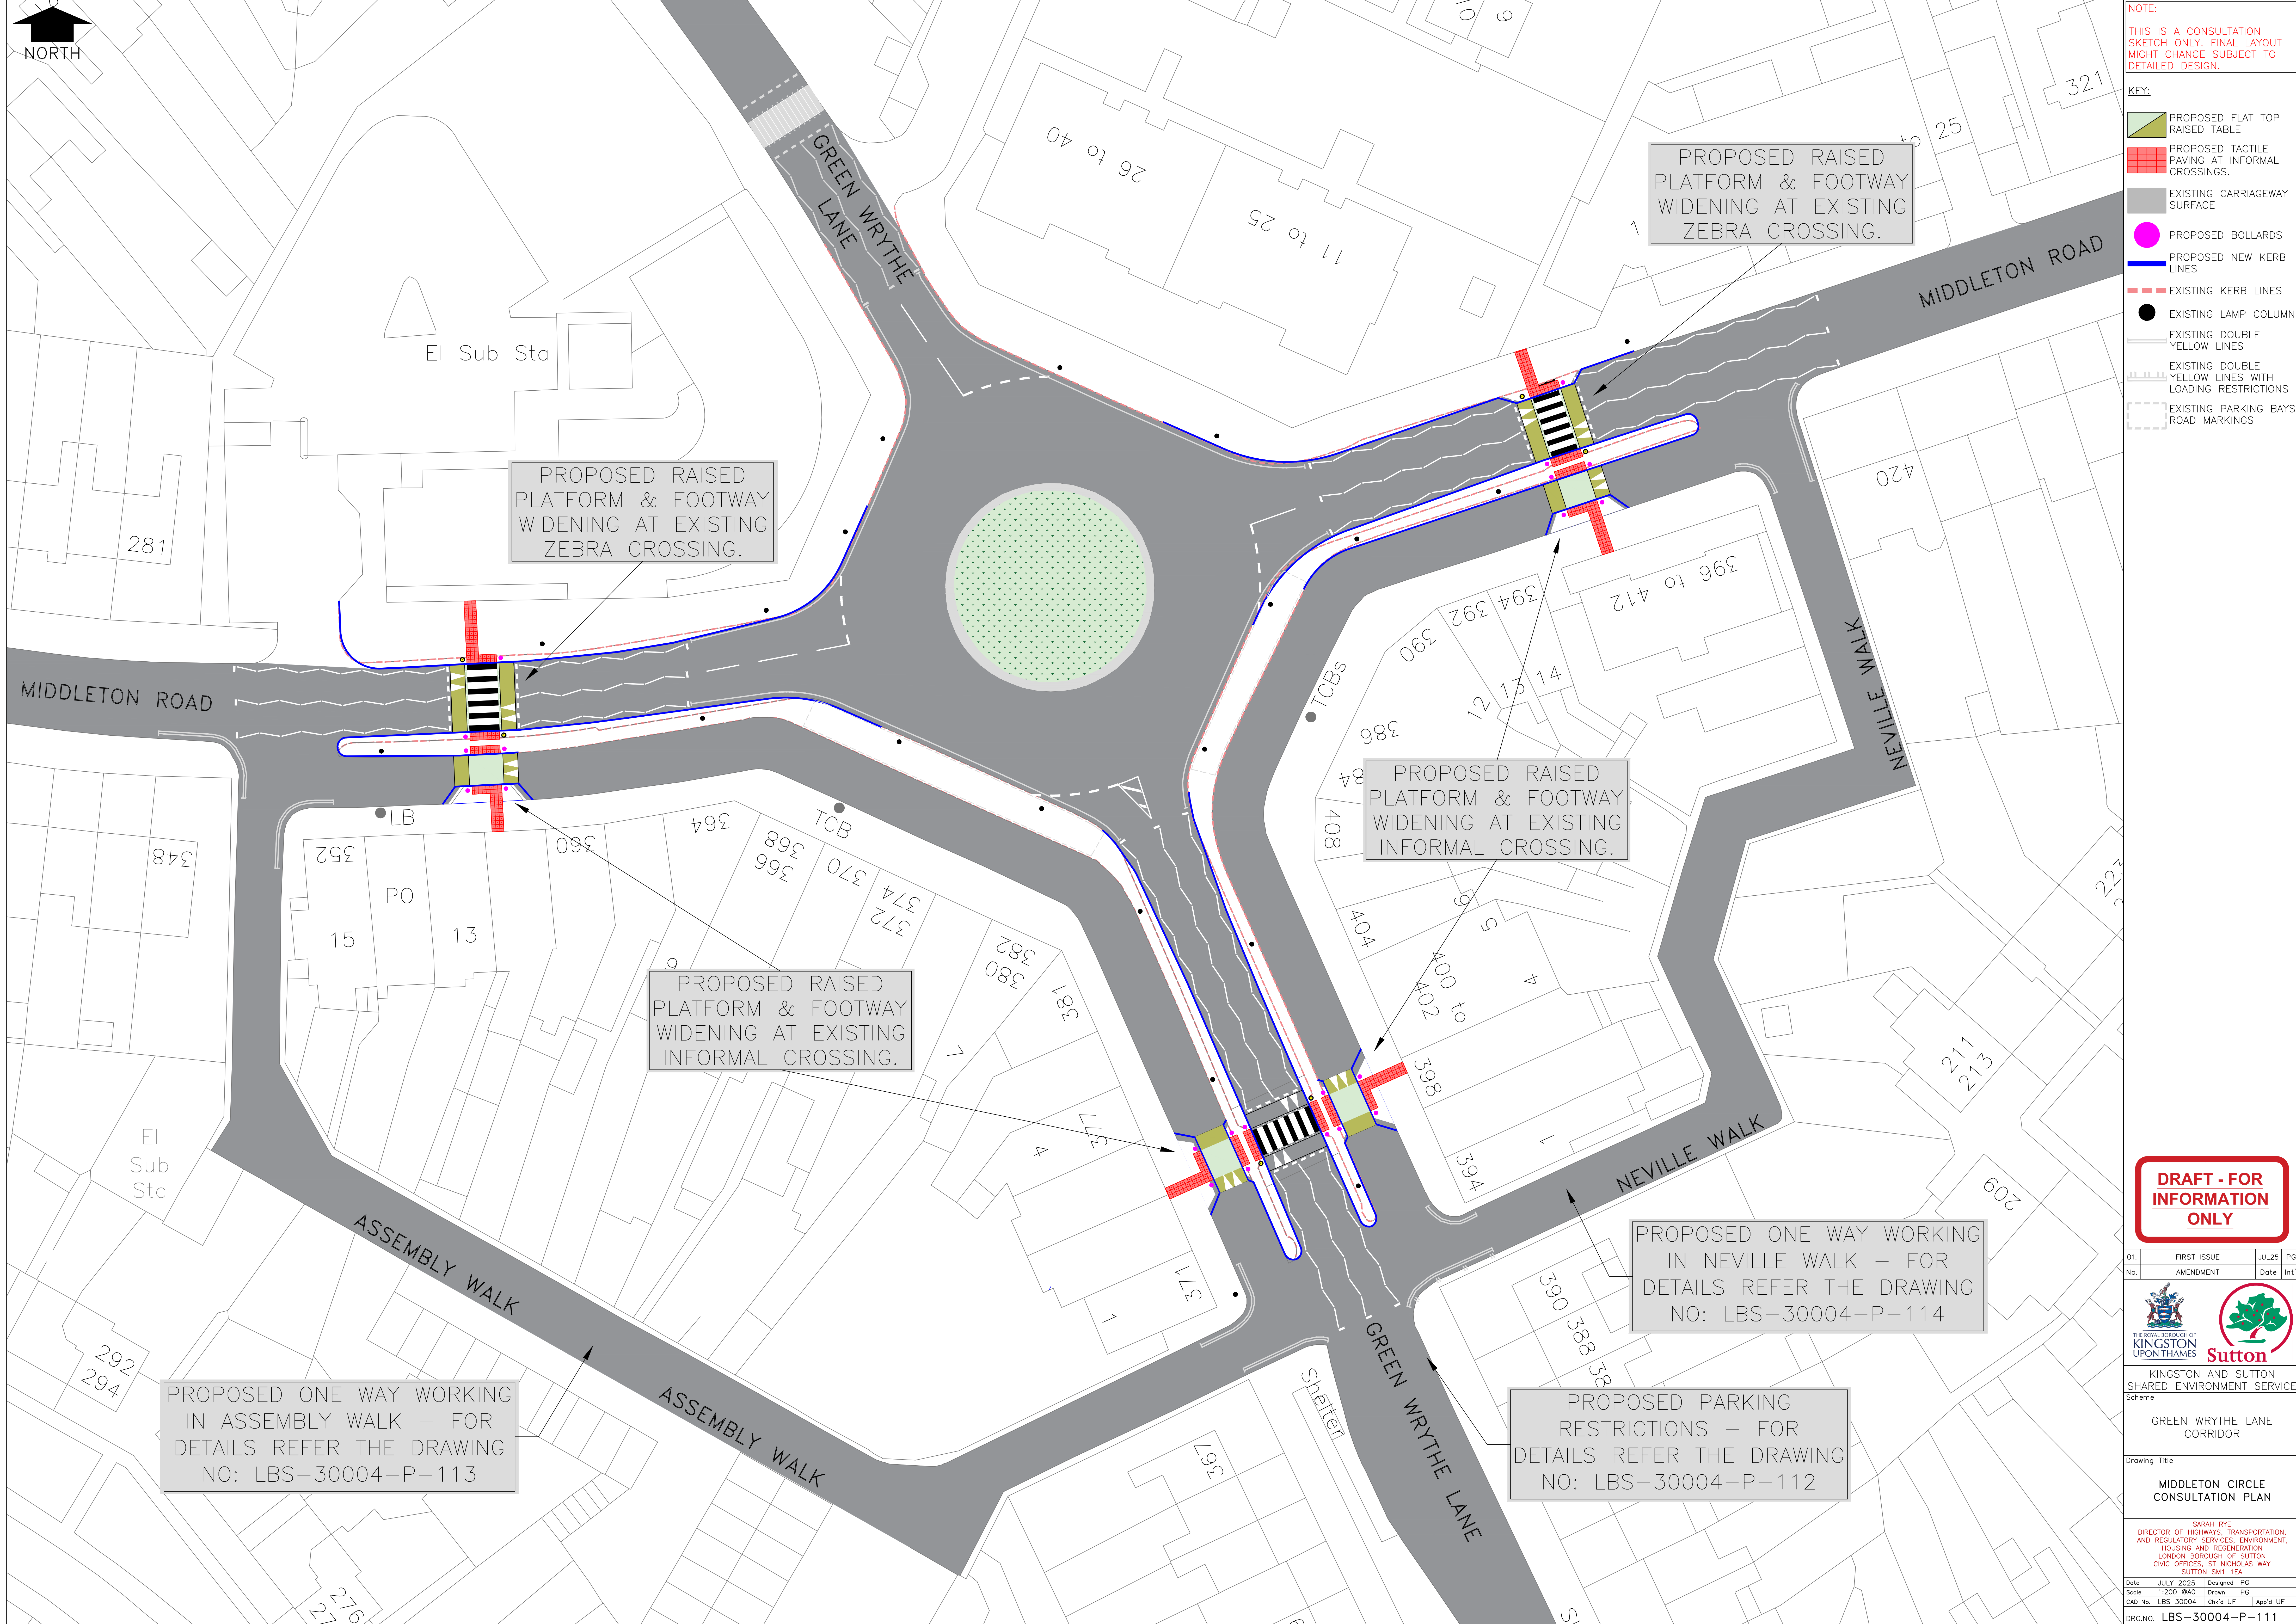


NOTE:
THIS IS A CONSULTATION
SKETCH ONLY. FINAL LAYOUT
MIGHT CHANGE SUBJECT TO
DETAILED DESIGN.

- KEY:
- PROPOSED FLAT TOP
RAISED TABLE
 - PROPOSED TACTILE
PAVING AT INFORMAL
CROSSINGS.
 - EXISTING CARRIAGEWAY
SURFACE
 - PROPOSED BOLLARDS
 - PROPOSED NEW KERB
LINES
 - EXISTING KERB LINES
 - EXISTING LAMP COLUMN
 - EXISTING DOUBLE
YELLOW LINES
 - EXISTING DOUBLE
YELLOW LINES WITH
LOADING RESTRICTIONS
 - EXISTING PARKING BAYS
ROAD MARKINGS

**DRAFT - FOR
INFORMATION
ONLY**

01.	FIRST ISSUE	JUL25	PG
No.	AMENDMENT	Date	Int'l
 			
KINGSTON AND SUTTON SHARED ENVIRONMENT SERVICE Scheme			
GREEN WRYTHE LANE CORRIDOR			
Drawing Title			
MIDDLETON CIRCLE CONSULTATION PLAN			
SARAH RYE DIRECTOR OF HIGHWAYS, TRANSPORTATION, AND REGULATORY SERVICES, ENVIRONMENT, HOUSING AND REGENERATION LONDON BOROUGH OF SUTTON CIVIC OFFICES, ST NICHOLAS WAY SUTTON SM1 1EA			
Date	JULY 2025	Designed	PG
Scale	1:200 @A0	Drawn	PG
CAD No.	LBS-30004	Check	UF
App'd			
DRG.No. LBS-30004-P-111			