
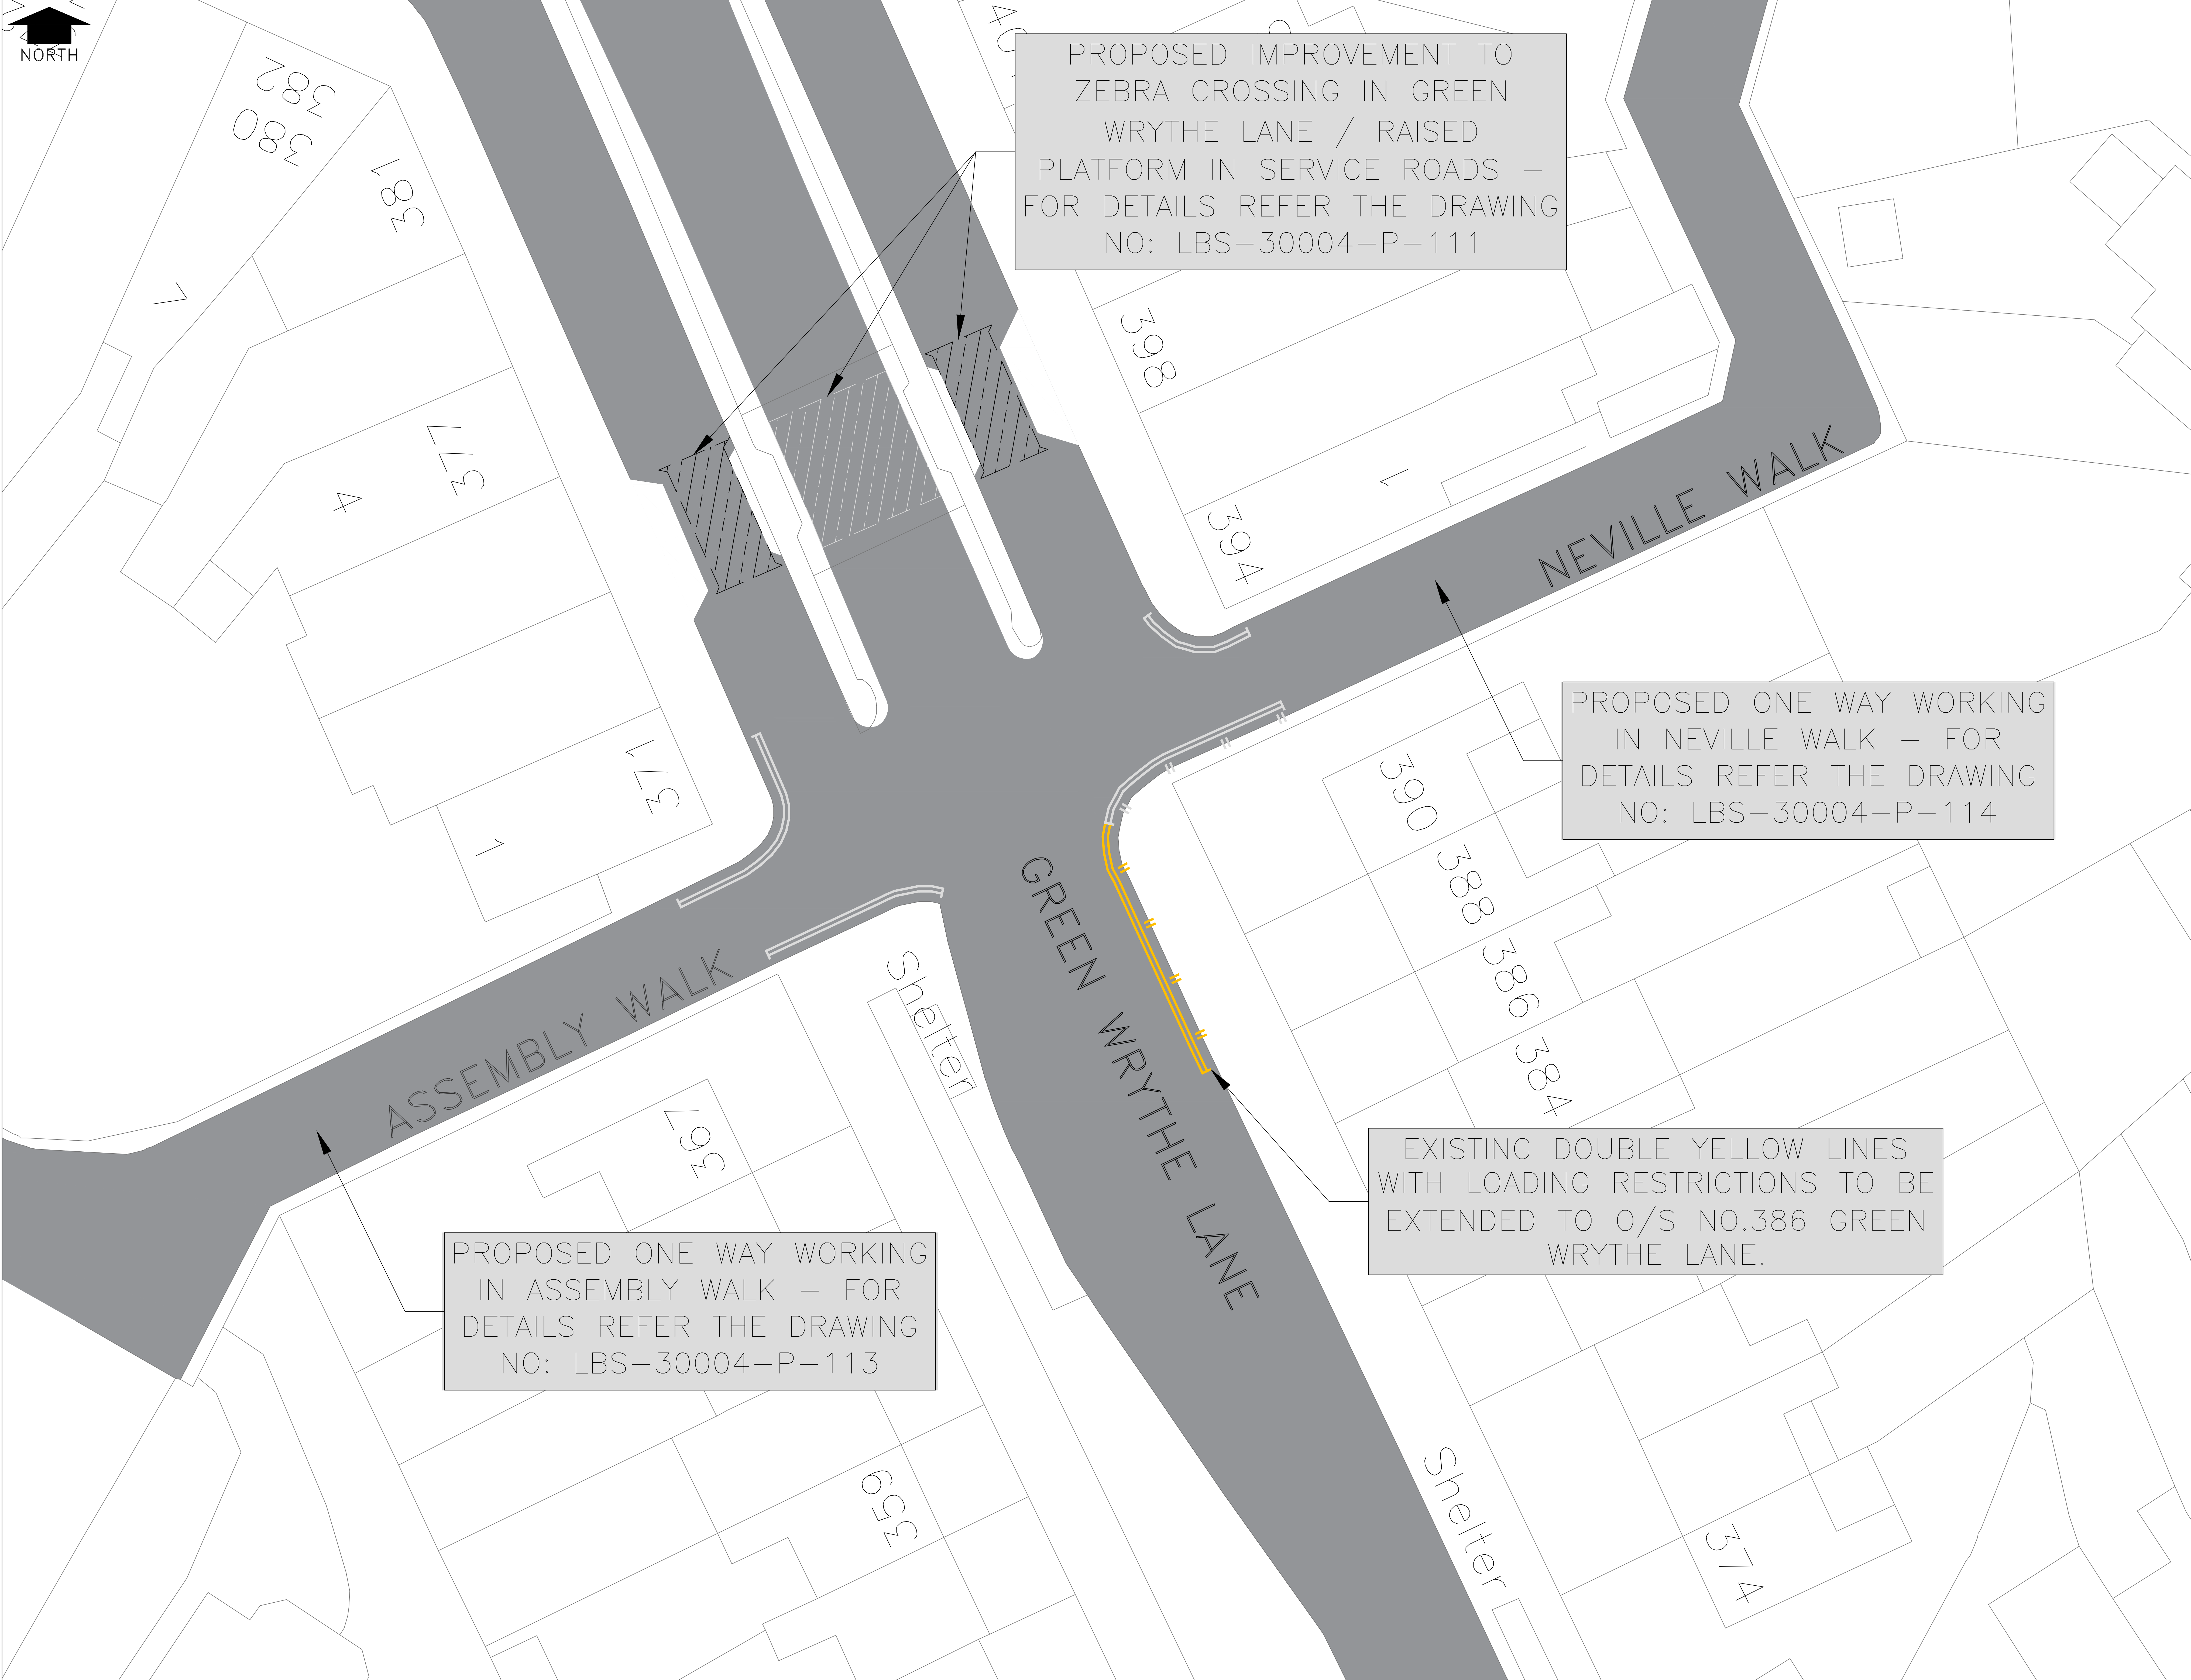


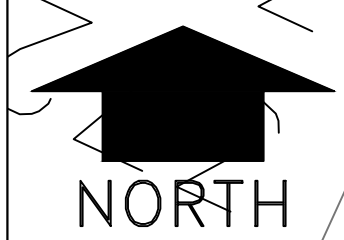

PROPOSED IMPROVEMENT TO
ZEBRA CROSSING IN GREEN
WRYTHE LANE / RAISED
PLATFORM IN SERVICE ROADS –
FOR DETAILS REFER THE DRAWING
NO: LBS-30004-P-111

PROPOSED ONE WAY WORKING
IN NEVILLE WALK – FOR
DETAILS REFER THE DRAWING
NO: LBS-30004-P-114

EXISTING DOUBLE YELLOW LINES
WITH LOADING RESTRICTIONS TO BE
EXTENDED TO O/S NO.386 GREEN
WRYTHE LANE.

PROPOSED ONE WAY WORKING
IN ASSEMBLY WALK – FOR
DETAILS REFER THE DRAWING
NO: LBS-30004-P-113

NOTE:
THIS IS A CONSULTATION
SKETCH ONLY. FINAL LAYOUT
MIGHT CHANGE SUBJECT TO
DETAILED DESIGN.

- KEY:
- EXISTING CARRIAGEWAY SURFACE
 - EXISTING DOUBLE YELLOW LINES TO BE EXTEND WITH LOADING RESTRICTIONS
 - EXISTING DOUBLE YELLOW LINES WITH LOADING RESTRICTIONS

DRAFT - FOR
INFORMATION
ONLY

01	FIRST ISSUE	JUL25	PG
No.	AMENDMENT	Date	Int'l



KINGSTON AND SUTTON
SHARED ENVIRONMENT SERVICE
Scheme

GREEN WRYTHE LANE
CORRIDOR

Drawing Title
GREEN WRYTHE LANE
PROPOSED PARKING
RESTRICTIONS
CONSULTATION PLAN

SARAH RYE
DIRECTOR OF HIGHWAYS, TRANSPORTATION,
AND REGULATORY SERVICES, ENVIRONMENT,
HOUSING AND REGENERATION
LONDON BOROUGH OF SUTTON
CIVIC OFFICES, ST NICHOLAS WAY
SUTTON SM1 1EA

Date	JULY 2025	Designed	PG
Scale	1:100	Drawn	PG
CAD No.	LBS-30004	Check	UF
App'd	UF		

DRG.NO. LBS-30004-P-112