


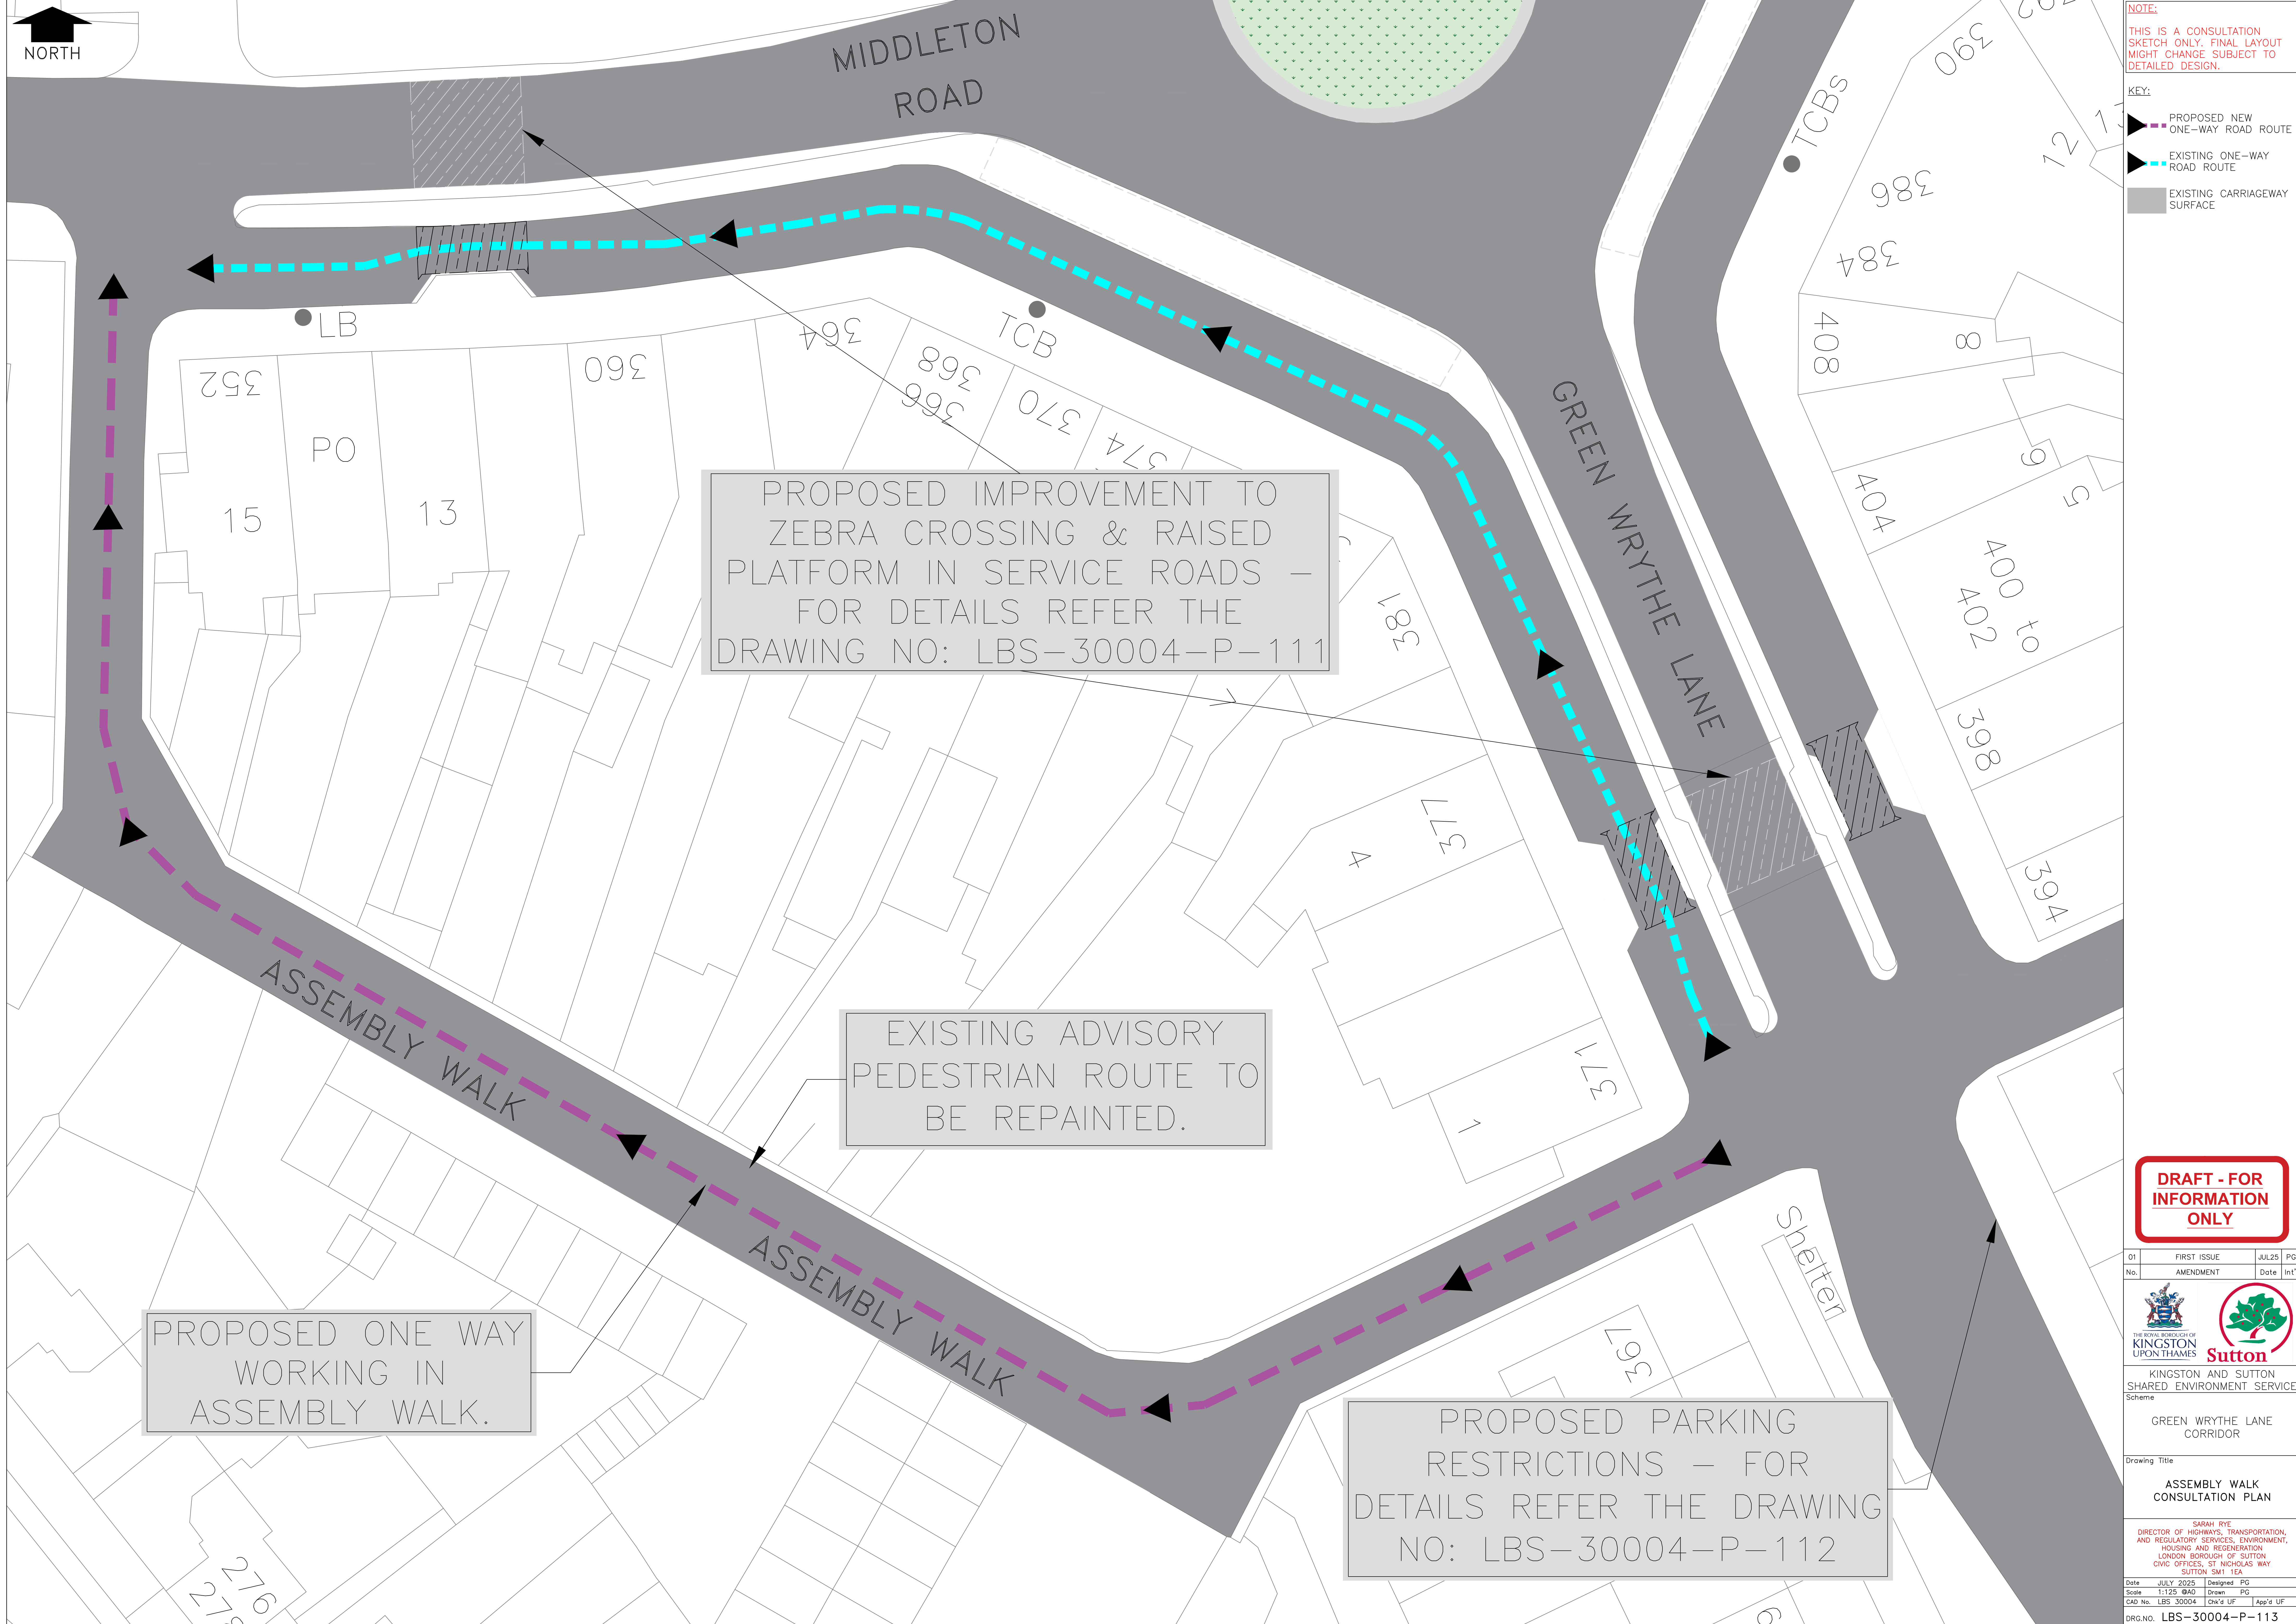

NOTE:  
THIS IS A CONSULTATION  
SKETCH ONLY. FINAL LAYOUT  
MIGHT CHANGE SUBJECT TO  
DETAILED DESIGN.

KEY:  
PROPOSED NEW  
ONE-WAY ROAD ROUTE  
EXISTING ONE-WAY  
ROAD ROUTE  
EXISTING CARRIAGEWAY  
SURFACE

PROPOSED IMPROVEMENT TO  
ZEBRA CROSSING & RAISED  
PLATFORM IN SERVICE ROADS –  
FOR DETAILS REFER THE  
DRAWING NO: LBS-30004-P-111

EXISTING ADVISORY  
PEDESTRIAN ROUTE TO  
BE REPAINTED.

PROPOSED ONE WAY  
WORKING IN  
ASSEMBLY WALK.

PROPOSED PARKING  
RESTRICTIONS – FOR  
DETAILS REFER THE DRAWING  
NO: LBS-30004-P-112

DRAFT - FOR  
INFORMATION  
ONLY

|   |             |          |       |
|---|-------------|----------|-------|
| 01   | FIRST ISSUE | JUL25    | PG    |
| No.   | AMENDMENT   | Date     | Int'l |
| <br>KINGSTON AND SUTTON<br>SHARED ENVIRONMENT SERVICE<br>Scheme                                                    |             |          |       |
| GREEN WRYTHE LANE<br>CORRIDOR   |             |          |       |
| Drawing Title<br><b>ASSEMBLY WALK<br/>CONSULTATION PLAN</b>   |             |          |       |
| SARAH RYE<br>DIRECTOR OF HIGHWAYS, TRANSPORTATION,<br>AND REGULATORY SERVICES, ENVIRONMENT,<br>HOUSING AND REGENERATION<br>LONDON BOROUGH OF SUTTON<br>CIVIC OFFICES, ST NICHOLAS WAY<br>SUTTON SM1 1EA |             |          |       |
| Date   | JULY 2025   | Designed | PG    |
| Scale   | 1:125       | Drawn    | PG    |
| CAD No.   | LBS-30004   | Check'd  | UF    |
| App'd. UF   |             |          |       |
| DRG.No. LBS-30004-P-113   |             |          |       |