


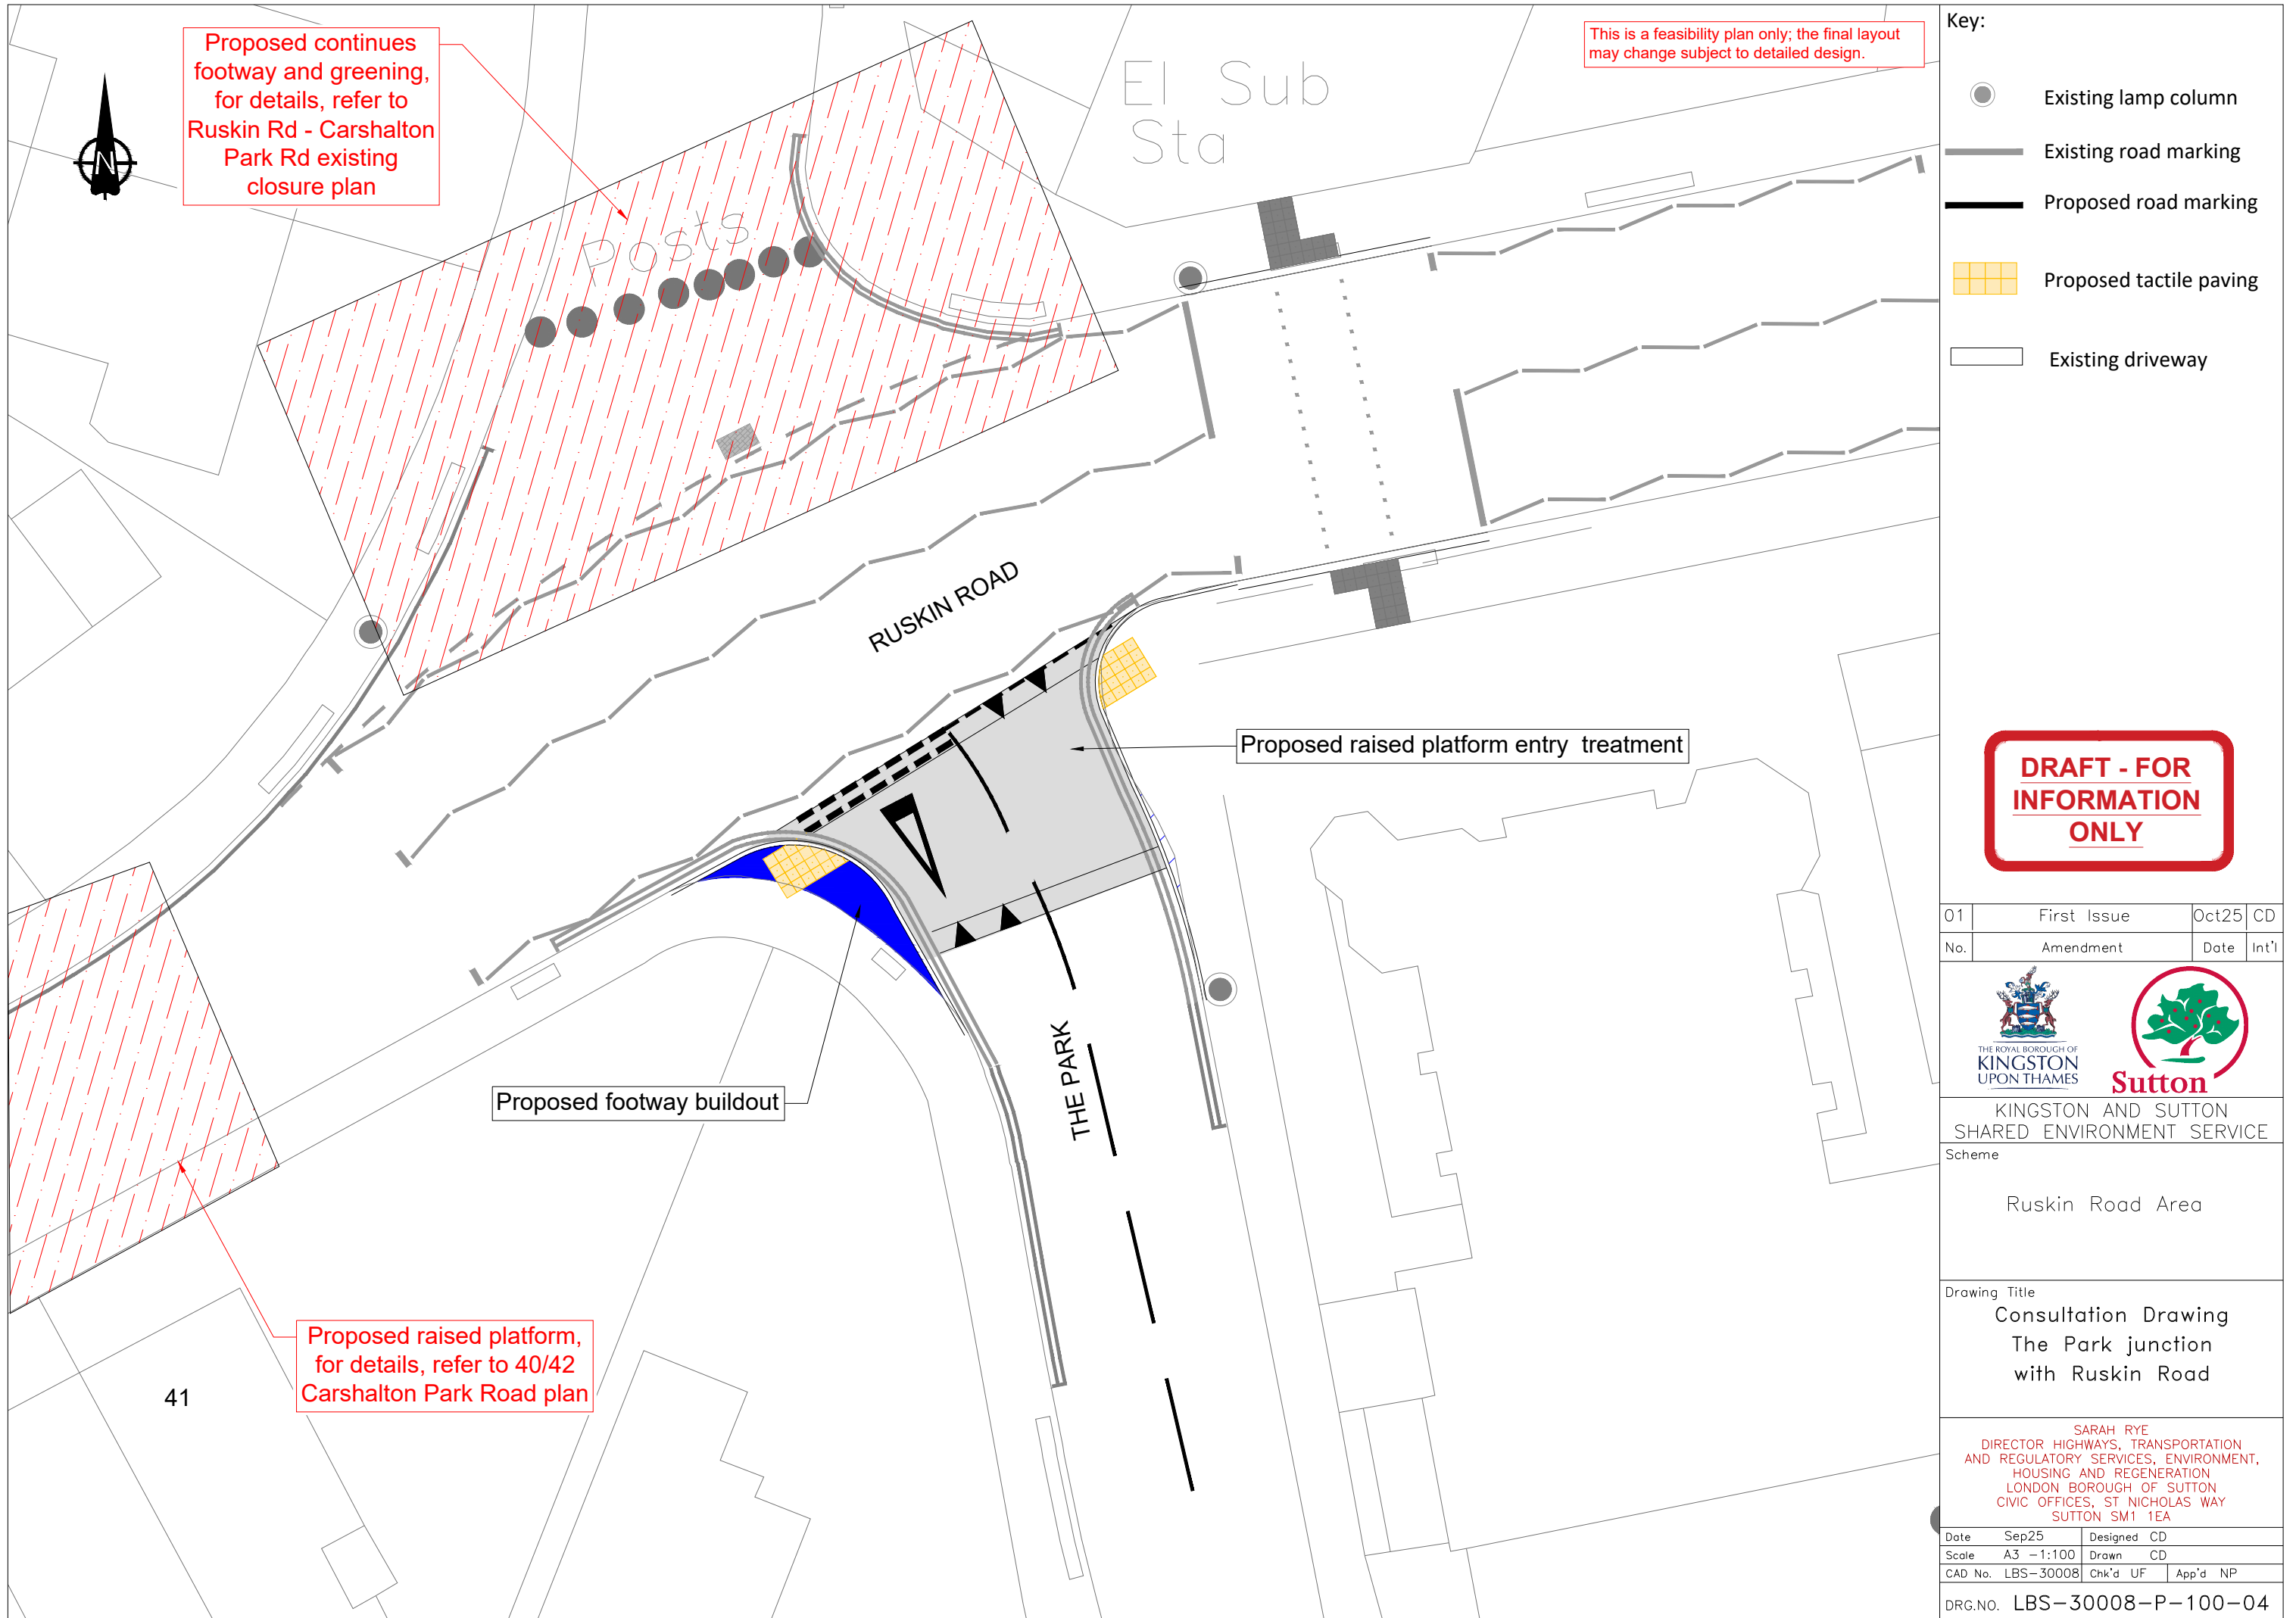

Proposed continues
footway and greening,
for details, refer to
Ruskin Rd - Carshalton
Park Rd existing
closure plan

This is a feasibility plan only; the final layout
may change subject to detailed design.

- Key:
- Existing lamp column
 - Existing road marking
 - Proposed road marking
 - Proposed tactile paving
 - Existing driveway

**DRAFT - FOR
INFORMATION
ONLY**

01	First Issue	Oct25	CD
No.	Amendment	Date	Int'l



KINGSTON AND SUTTON
SHARED ENVIRONMENT SERVICE

Scheme
Ruskin Road Area

Drawing Title
Consultation Drawing
The Park junction
with Ruskin Road

SARAH RYE
DIRECTOR HIGHWAYS, TRANSPORTATION
AND REGULATORY SERVICES, ENVIRONMENT,
HOUSING AND REGENERATION
LONDON BOROUGH OF SUTTON
CIVIC OFFICES, ST NICHOLAS WAY
SUTTON SM1 1EA

Date	Sep25	Designed	CD
Scale	A3 - 1:100	Drawn	CD
CAD No.	LBS-30008	Chk'd	UF
		App'd	NP
DRG.NO.	LBS-30008-P-100-04		