


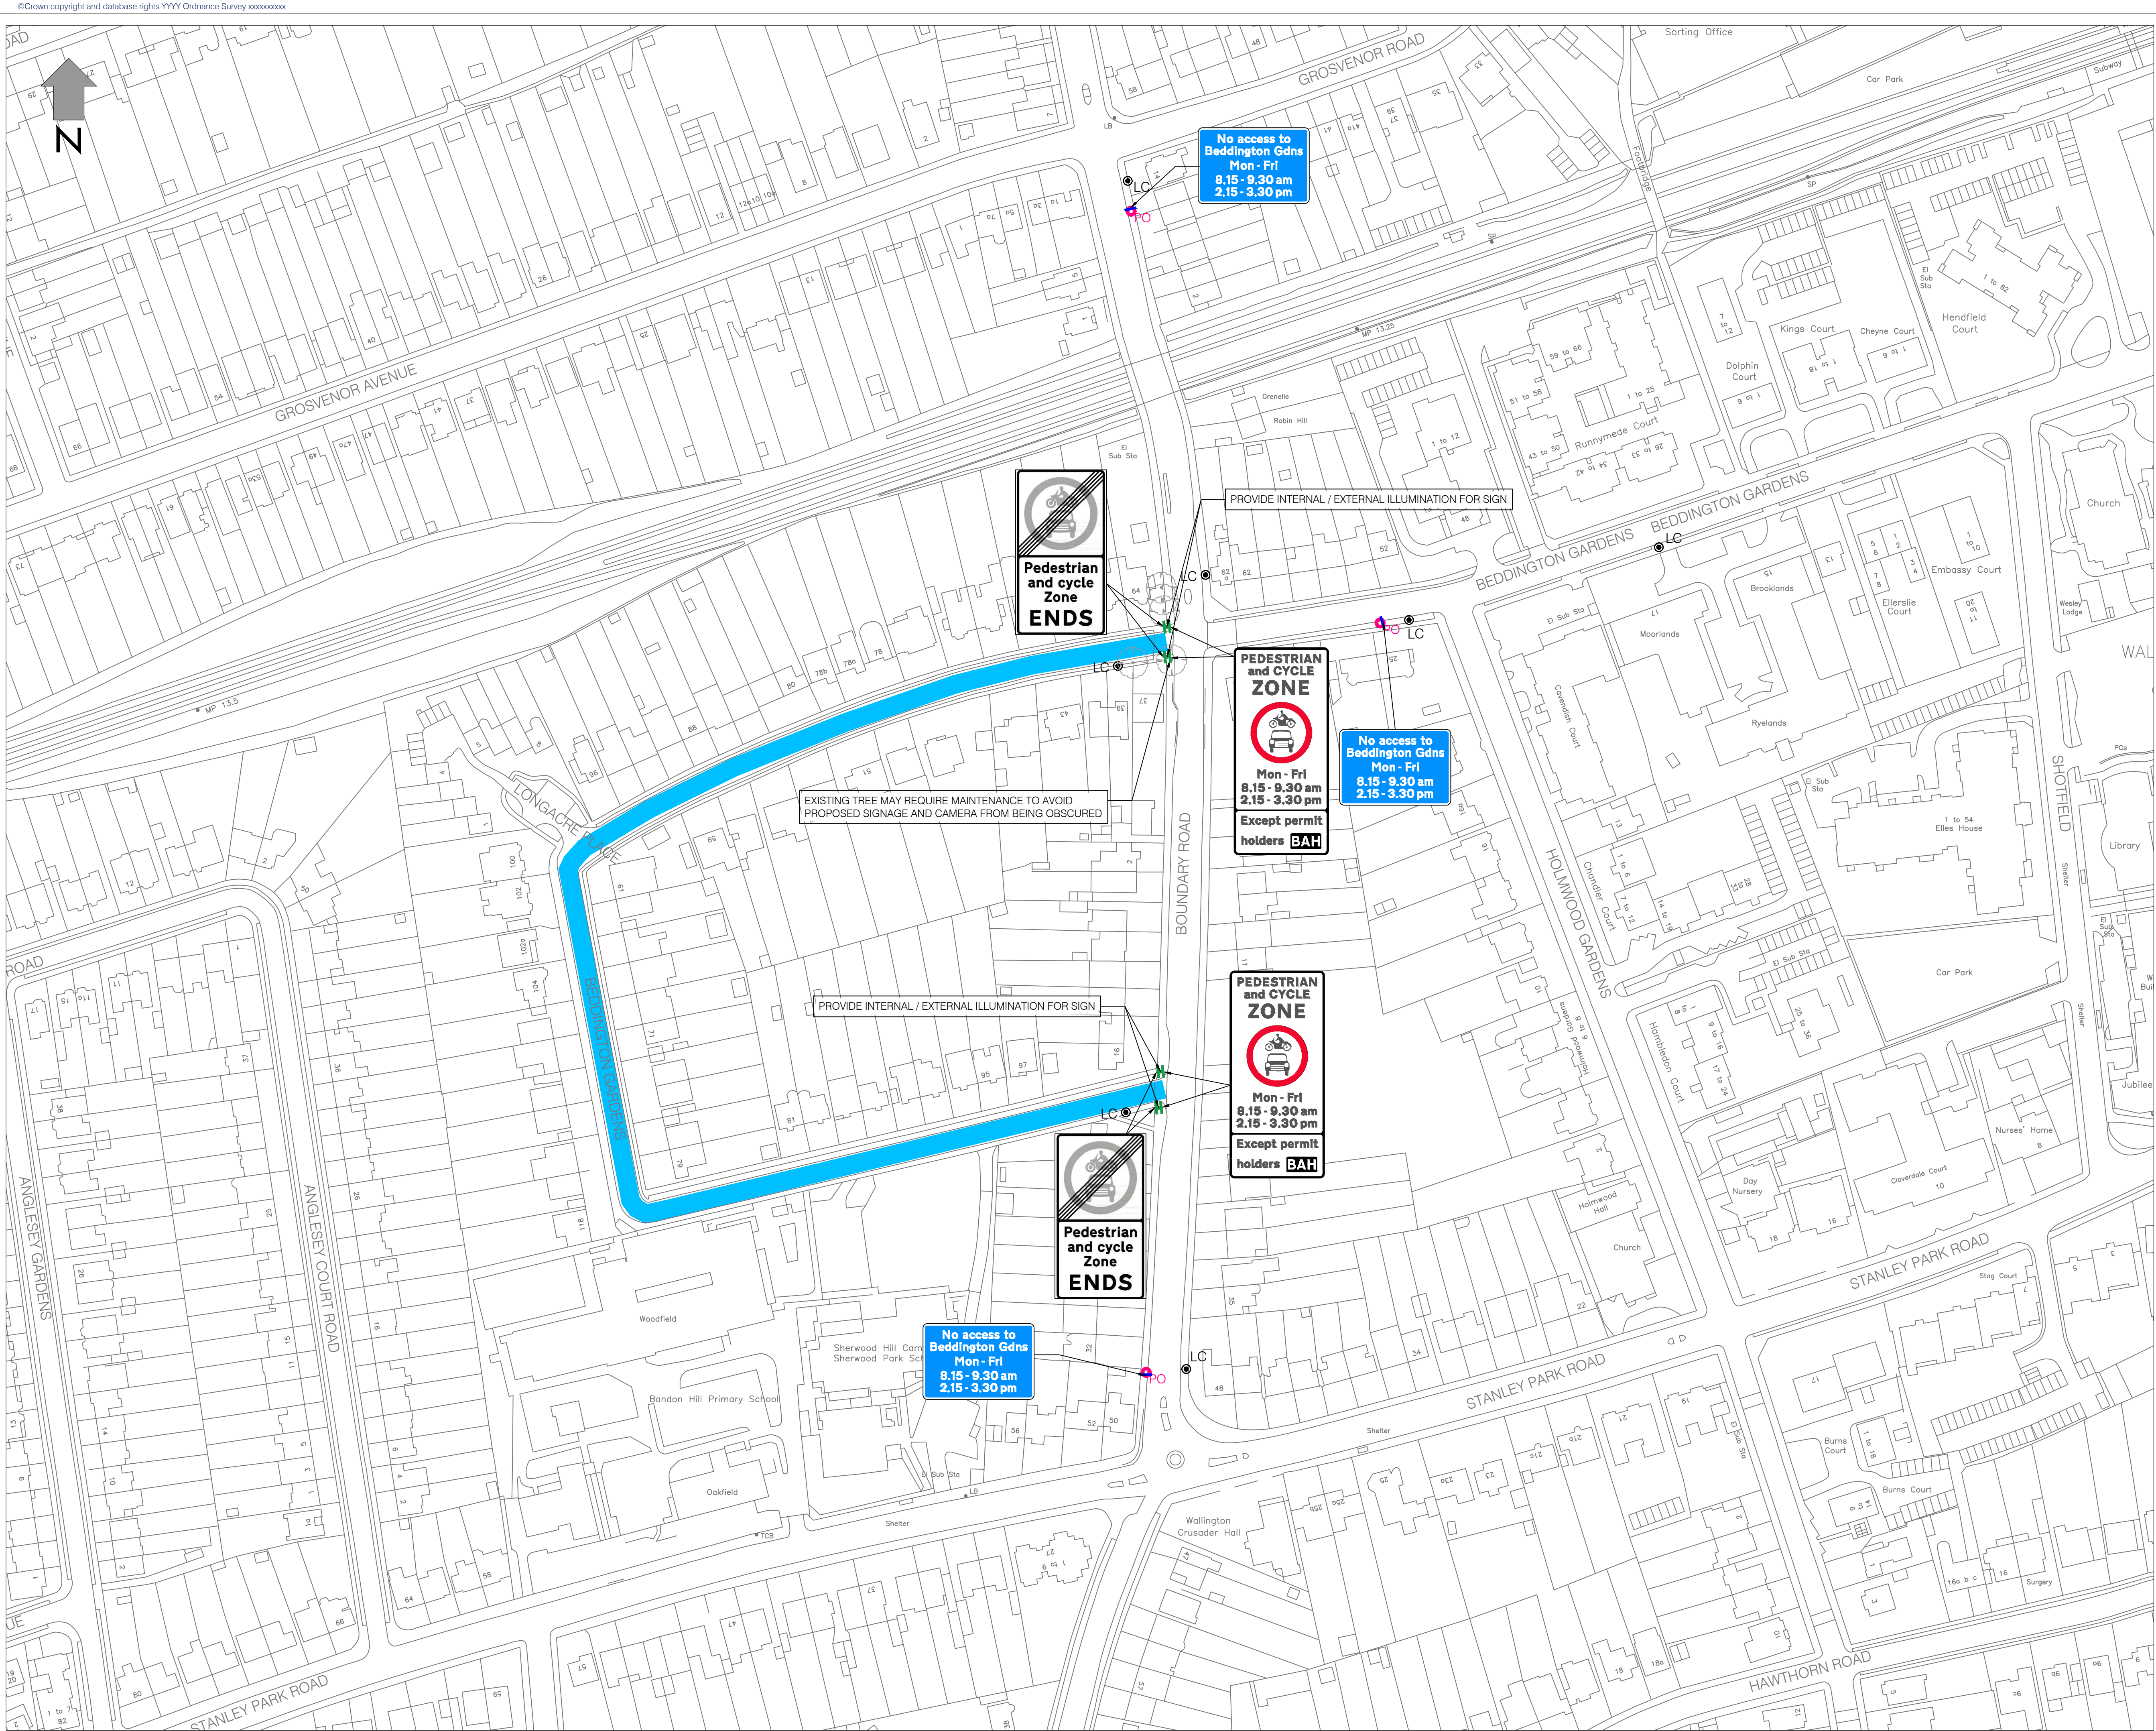

LEGEND

H

PROPOSED SIGN

H

PROPOSED ILLUMINATED SIGN

PROPOSED ENFORCEMENT CAMERA

PROPOSED CAMERA VISIBILITY SPLAY

PROPOSED SCHOOL STREET AREA

LC

EXISTING LIGHTING COLUMN

PO

NEW POST

EXISTING TREE

Note:

1.

Ensure proposed signs do not block visibility or access to existing signs or street furniture.

2.

Proposed posts to be located away from any doorways, vehicle crossovers or service covers.

3.

Setting out to be carried out by Site Engineer.

4.

All signs and road markings to be in accordance with Traffic Signs Regulations and General Directions 2016.

4	25/06/2021	AMENDMENTS FOLLOWING CLIENT REVIEW	JS	SA	SL
3	15/06/2021	AMENDMENTS FOLLOWING CLIENT REVIEW	JS	SA	SL
2	11/06/2021	AMENDMENTS FOLLOWING CLIENT REVIEW	JS	SA	SL
1	02/06/2021	AMENDMENTS FOLLOWING CLIENT REVIEW	JS	SA	SL
0	21/05/2021	ORIGINAL ISSUE	AS	SA	SL
Rev	Date	Description	Drn	Chk	App

This drawing has been specifically prepared to meet the requirements of the named client and may contain design and innovative features which differ from conventional design standards.

PROJECT CENTRE
part of Marston Holdings

BSI

ISO 9001

Management

FS 77166

Fourth Floor

The Urban Building

3-9 Albert Street

Slough SL1 2BE

Tel: 0330 0088 447

Mail: info@projectcentre.co.uk

Web: www.projectcentre.co.uk

Client

Project

SCHOOL STREETS

Drawing Title

BANDON HILL / SHERWOOD HILL

Drawing Status

FOR INFORMATION

Drawn	AS	Designed	SA	Date	MAY 2021	Scale	1:100	Size	A1	
Drawing No.	1000007295-2-SK01-13								Rev	4

Office Registered in England No. 02625312 | Unit 2 Holford Yard, London, WC1X 9HD | G:\Project Centre\CAD\00-PROJECT\1000007295\Sketches\25-06-2021 SK01 FOR REVIEW\1000007295-2-SK01.dwg