


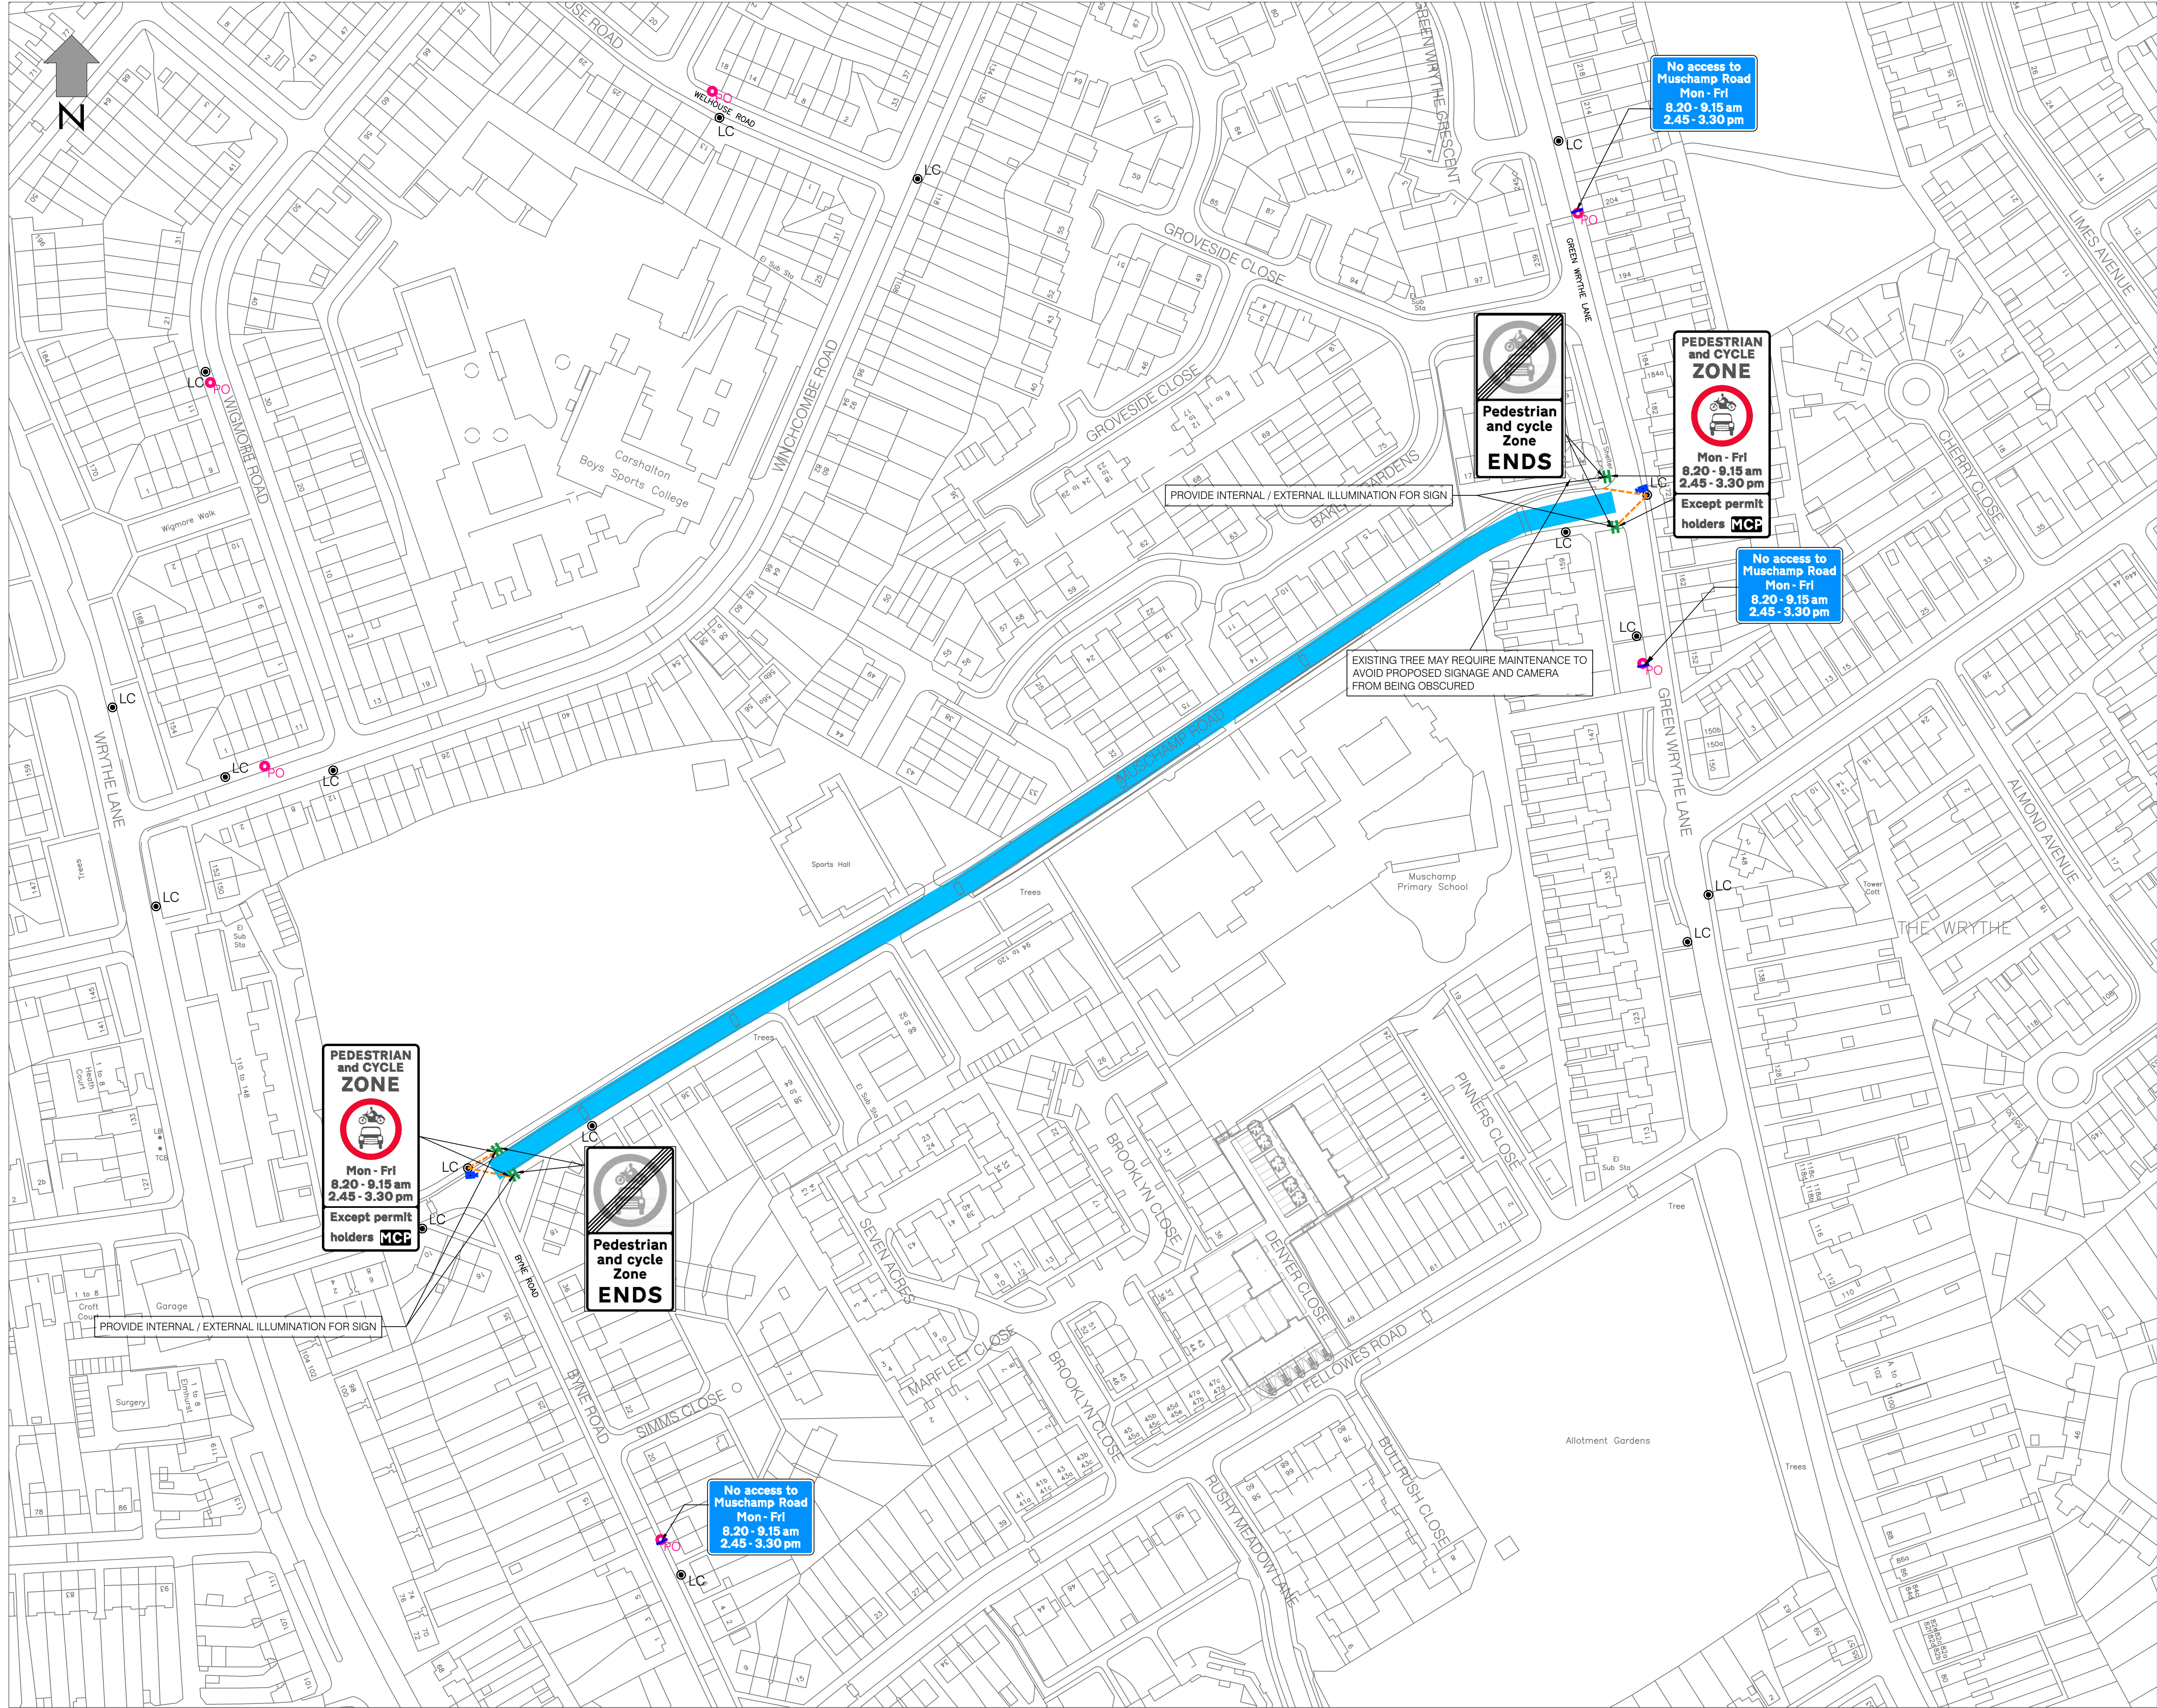

LEGEND

- PROPOSED SIGN
- PROPOSED ILLUMINATED SIGN
- PROPOSED ENFORCEMENT CAMERA
- PROPOSED CAMERA VISIBILITY SPLAY
- PROPOSED SCHOOL STREET AREA
- EXISTING LIGHTING COLUMN
- NEW POST
- EXISTING TREE

Note:

- Ensure proposed signs do not block visibility or access to existing signs or street furniture.
- Proposed posts to be located away from any doorways, vehicle crossovers or service covers.
- Setting out to be carried out by Site Engineer.
- All signs and road markings to be in accordance with Traffic Signs Regulations and General Directions 2016.

4	25/06/2021	AMENDMENTS FOLLOWING CLIENT REVIEW	JS	SA	SL
3	15/06/2021	AMENDMENTS FOLLOWING CLIENT REVIEW	JS	SA	SL
2	11/06/2021	AMENDMENTS FOLLOWING CLIENT REVIEW	JS	SA	SL
1	02/06/2021	AMENDMENTS FOLLOWING CLIENT REVIEW	JS	SA	SL
0	21/05/2021	ORIGINAL ISSUE	AS	SA	SL
Rev	Date	Description	Drn	Chk	App

This drawing has been specifically prepared to meet the requirements of the named client and may contain design and innovative features which differ from conventional design standards.

PROJECT CENTRE
part of Marston Holdings



Fourth Floor
The Urban Building
3-9 Albert Street
Slough SL1 2BE
Tel: 0330 0088 447
Mail: info@projectcentre.co.uk
Web: www.projectcentre.co.uk

Client



Project

SCHOOL STREETS

Drawing Title

MUSCHAMP PRIMARY SCHOOL
MUSCHAMP ROAD

Drawing Status

FOR INFORMATION

Drawn AS	Designed SA	Date MAY 2021	Scale 1:100	Size A1
Drawing No. 1000007295-2-SK01-08				Rev 4