


PLANT ABBREVIATIONS

Trees	Species	Abb.
Acer campestre 'Streetwise'	ACS.	

Shrubs	Species	Abb.
Bergenia 'Evening Glow'	Ber pur.	
Ceanothus thyrsiflorus repens	Cea rep.	
Cistus x dansereau 'Decumbens'	Cis x dan	
Cotoneaster conspicuus 'Decorus'	Cot dec.	
Euonymus fortunei 'Emerald N Gold'	Euon E.Gol.	
Euonymus fortunei 'Emerald Galety'	Euon E.Gai.	
Genista lydia	Gen lyd.	
Hebe rakaiensis	Heb rak.	
Hypericum x moserianum	Hyp mos.	
Mahonia 'Apollo'	Mah Appo	
Potentilla daurica 'Abbotwood'	Pot abb.	
Potentilla fruticosa 'Elizabeth'	Pot eliz.	
Rosmarinus offi. 'Seven Seas'	Ros S.Sea.	
Rosa nozomi	Ros noz.	
Rosa rugosa 'Frau Dagmar Hastrup'	Ros FDH.	
Rosa rugosa 'Yellow Dagmar Hastrup'	Ros YFDH.	
Sarcococca confusa	Sar con.	
Skimmia 'Rubella'	Skim Rub.	
Spiraea japonica 'Fire Light'	Spir Fir.	
Viburnum davidii	Vib dav.	
Vinca minor	Vin min.	

Hedges	Species	Abb.
Buxus sempervirens	Bux sem.	

Impact and Accent shrubs	Species	Abb.
Choiysia ternata 'Sundance'	Choi Sun.	
Cornus alba 'Siberica Variegata'	CSV.	
Photinia x fraseri 'Red Robin'	PRR.	
Phormium 'Sundowner'	Phorm Sun.	
Phormium 'Yellow Wave'	Phorm YW.	
Rhus typhina	RT.	

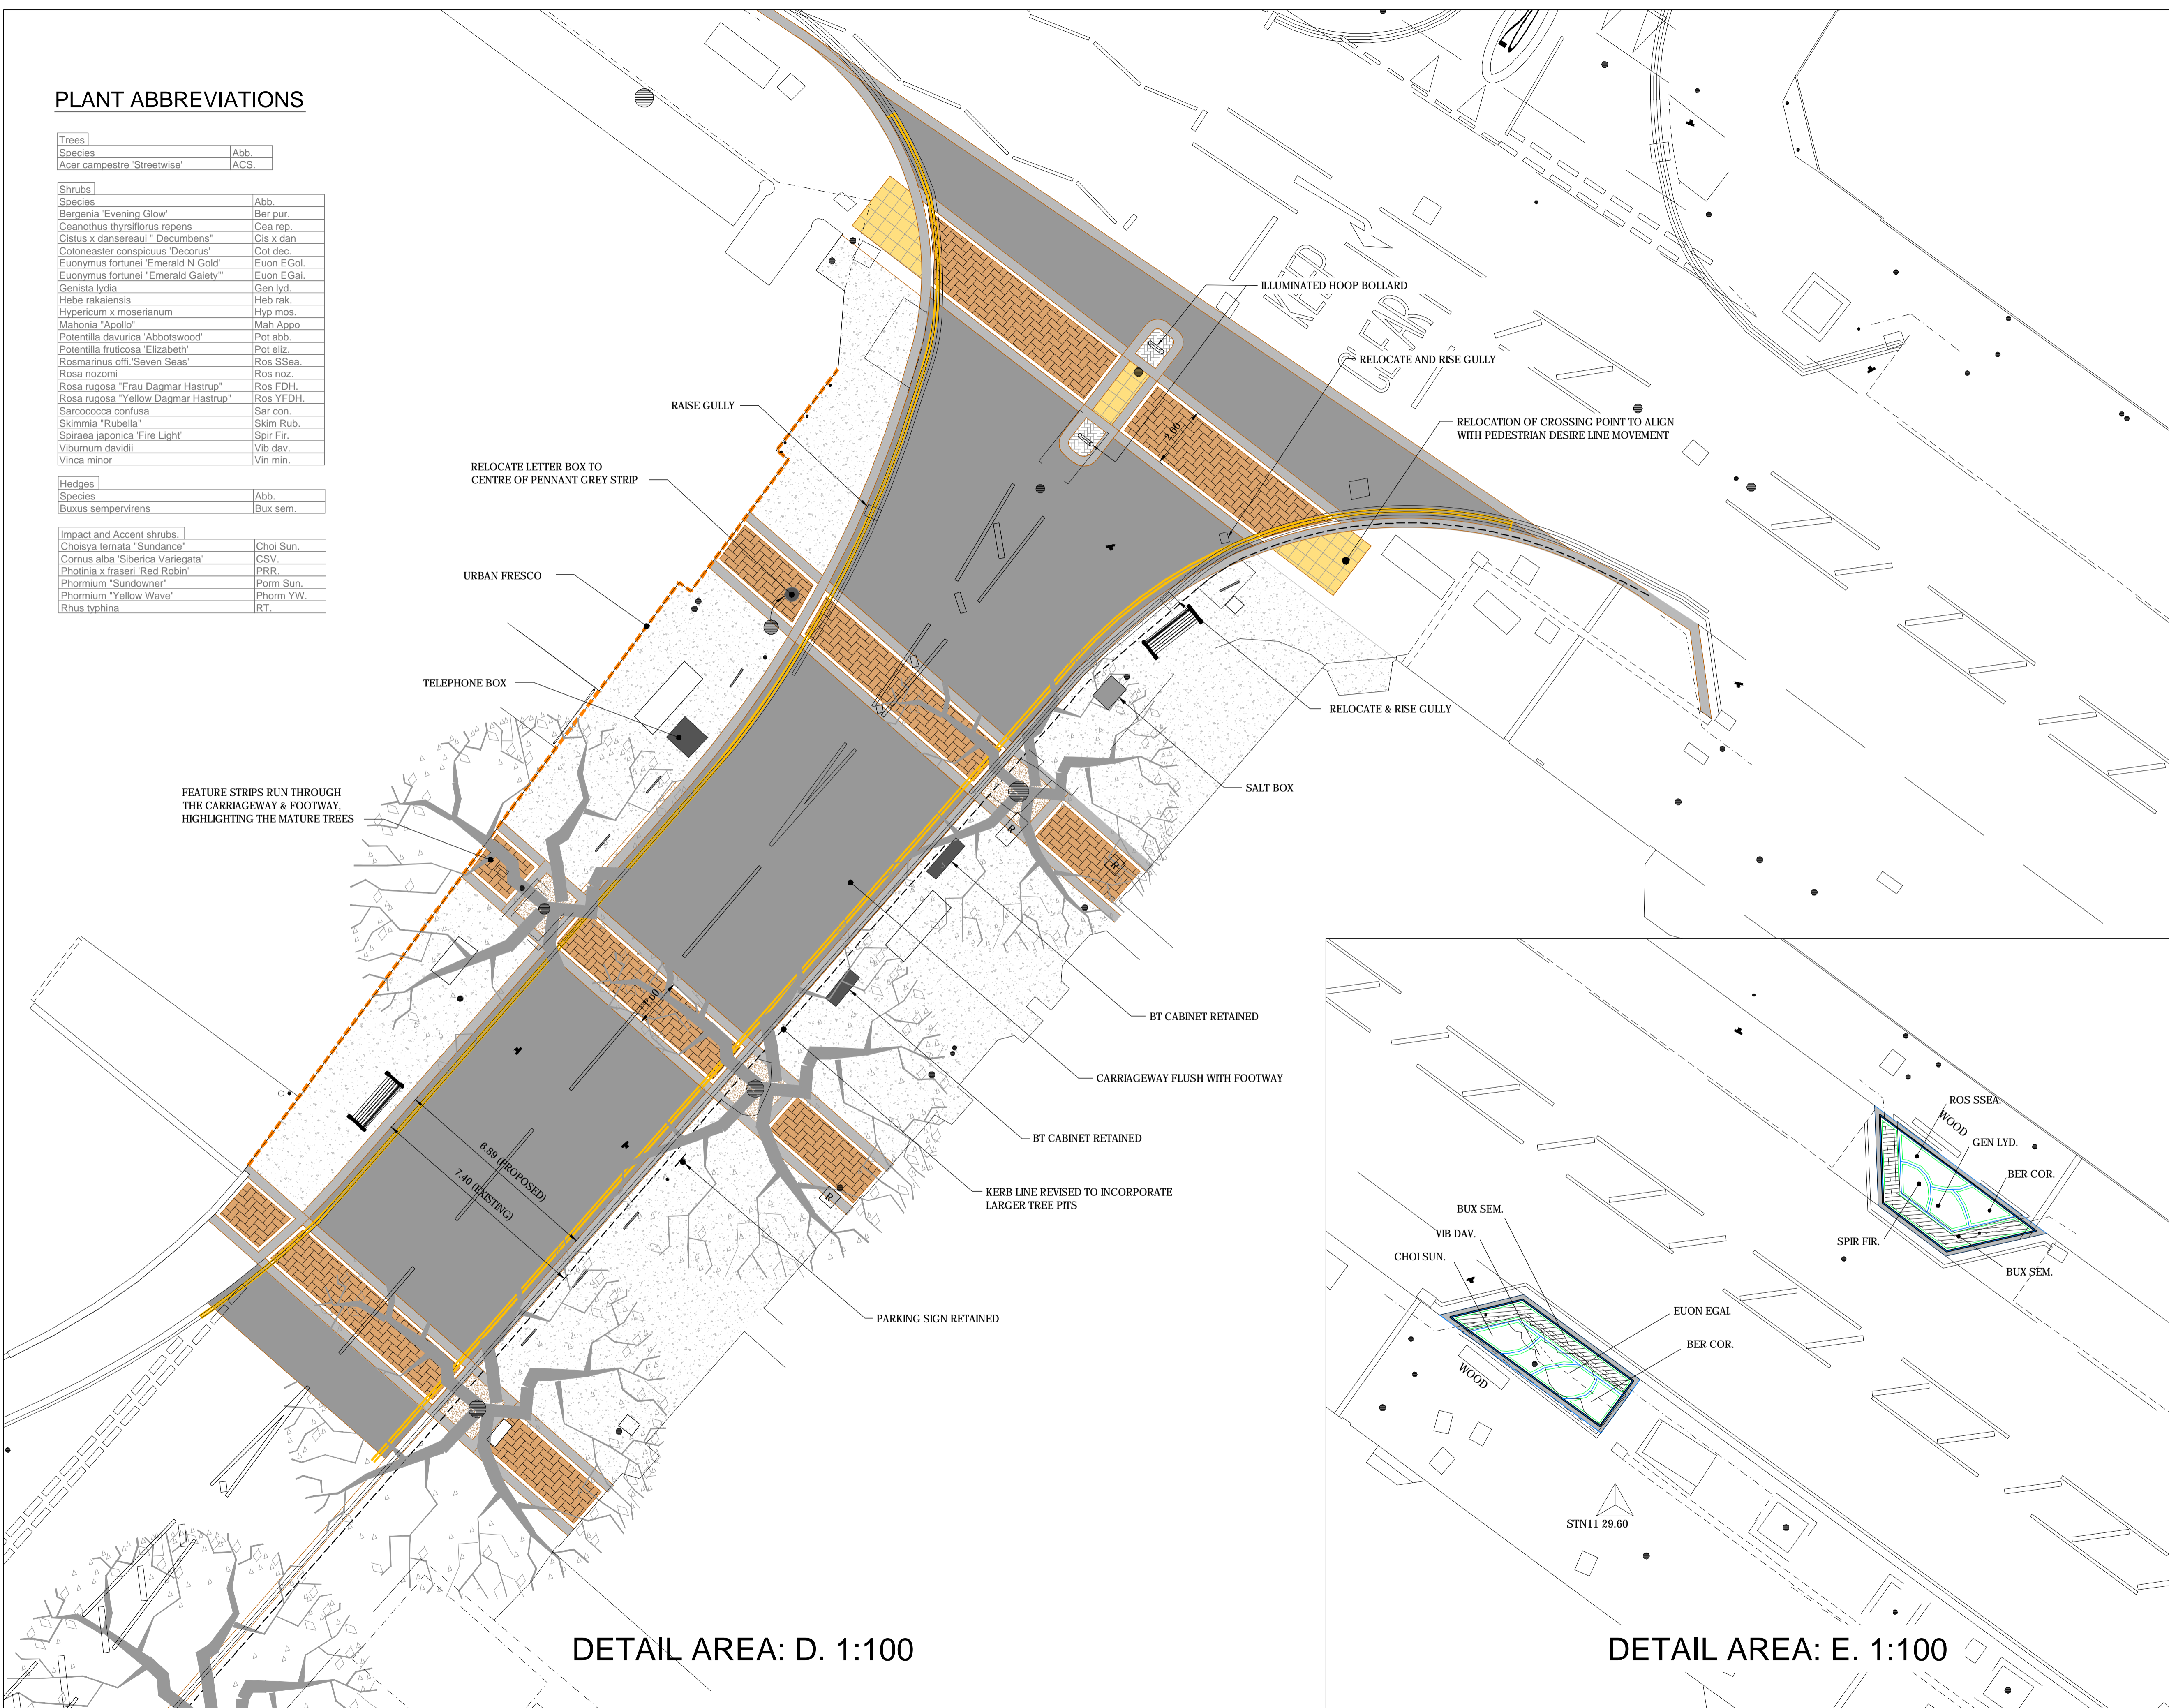

LEGEND

- 120mm x 160mm TEGULA.
COLOURS:
25% HARVEST, 25% TRADITIONAL,
25% PENNANT GREY, 25% BURNT OCHRE
- CONCRETE BLOCK
200mm x 100mm
- CLOSE GRADED AGGREGATE
- RESIN BOUND GRAVEL
BRITANNY BRONZE
- STONE MASTIC ASPHALT
- 400mm x 400mm BUFF
TACTILE PAVING
- RAMP
- SILVER GREY GRANITE KERB
UNIT SIZES: 300 x 900mm, 150 x 300mm
- MICRO PARK
LOCATION OF SHRUB/ HERBACEOUS
PLANTING AREAS.
- MICRO PARK
LOCATION OF HEDGE.
- PROPOSED SEATING.
- SPECIMEN ACCENT SHRUB.
- RECESSED COVER
- LIGHTING COLUMN
- BOLLARD
- PROPOSED TREE
- DRAINAGE CHANNEL

DRAWING ISSUE DISCLAIMER
 THIS DRAWING HAS BEEN PRODUCED FOR INFORMATION AND OR DISCUSSION PURPOSES ONLY AND IS UNCONTROLLED. IT DOES NOT FORM ANY PART OF THE CONTRACTUAL DRAWING SET AND IS NOT FOR PUBLICATION.
UNCONTROLLED DOCUMENT

Rev	Date	Description	Dm	Chk	App

PROJECT CENTRE

4th Floor, Westgate House
 Westgate, Ealing,
 London W5 1YJ
 Tel: +44 (0)20-7421-8222
 Fax: +44 (0)20-7421-8199
 Email: info@projectcentre.co.uk

Client:

Project: NORTHCHEAM & WORCHESTER PARK

Drawing Title: DETAIL D & E
 WINDSOR ROAD &
 CENTRAL ROAD LANDSCAPES

Drawing Status: **FOR INFORMATION**

Drawn: AB	Designed: DM	Date: 08/01/13	Scale: 1:100	Site: A1
Drawing No: 100000784-F-300-03	Rev:			